



GROUND FLOOR

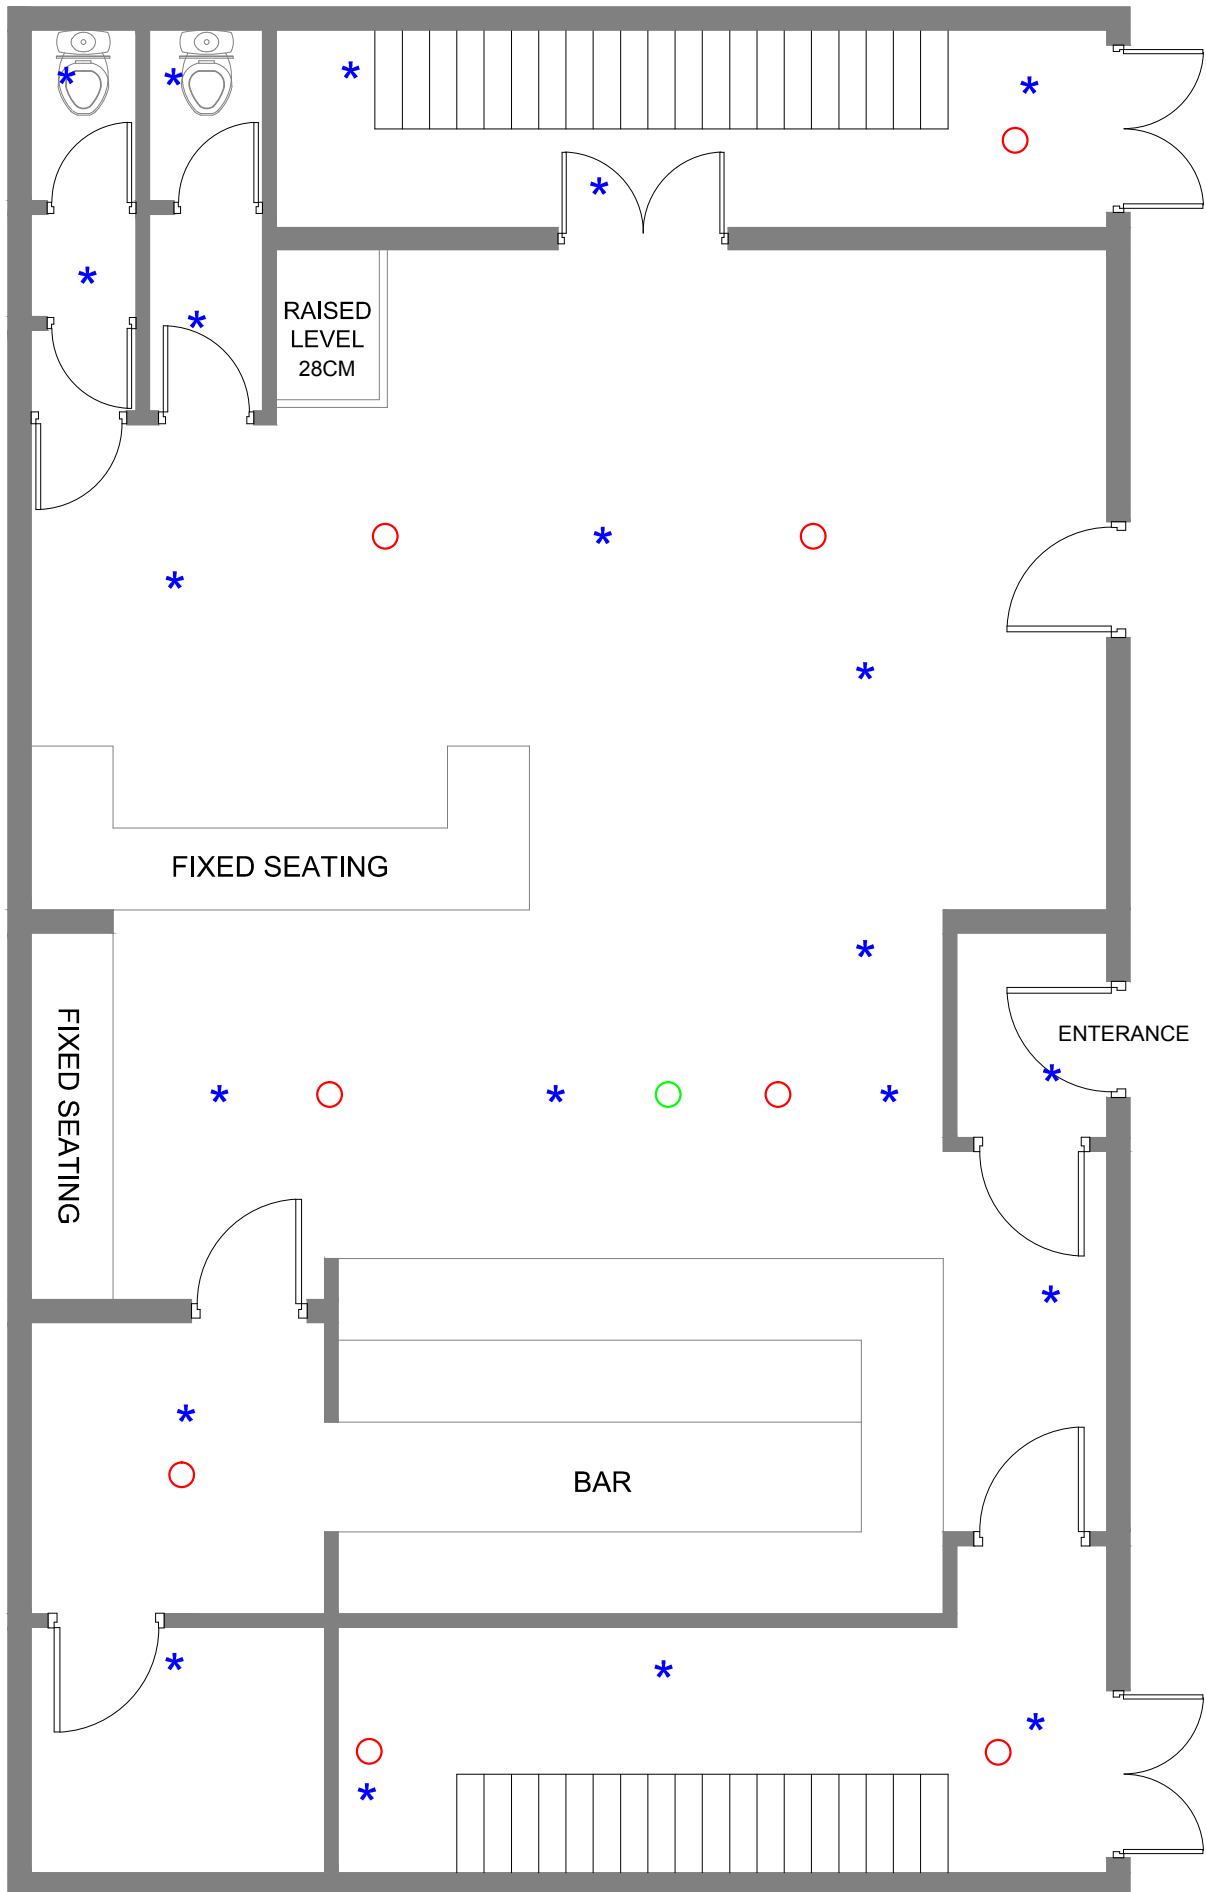


-  SIREN
-  SMOKE ALARM
-  EMERGENCY LIGHTING

MIDDLE FLOOR

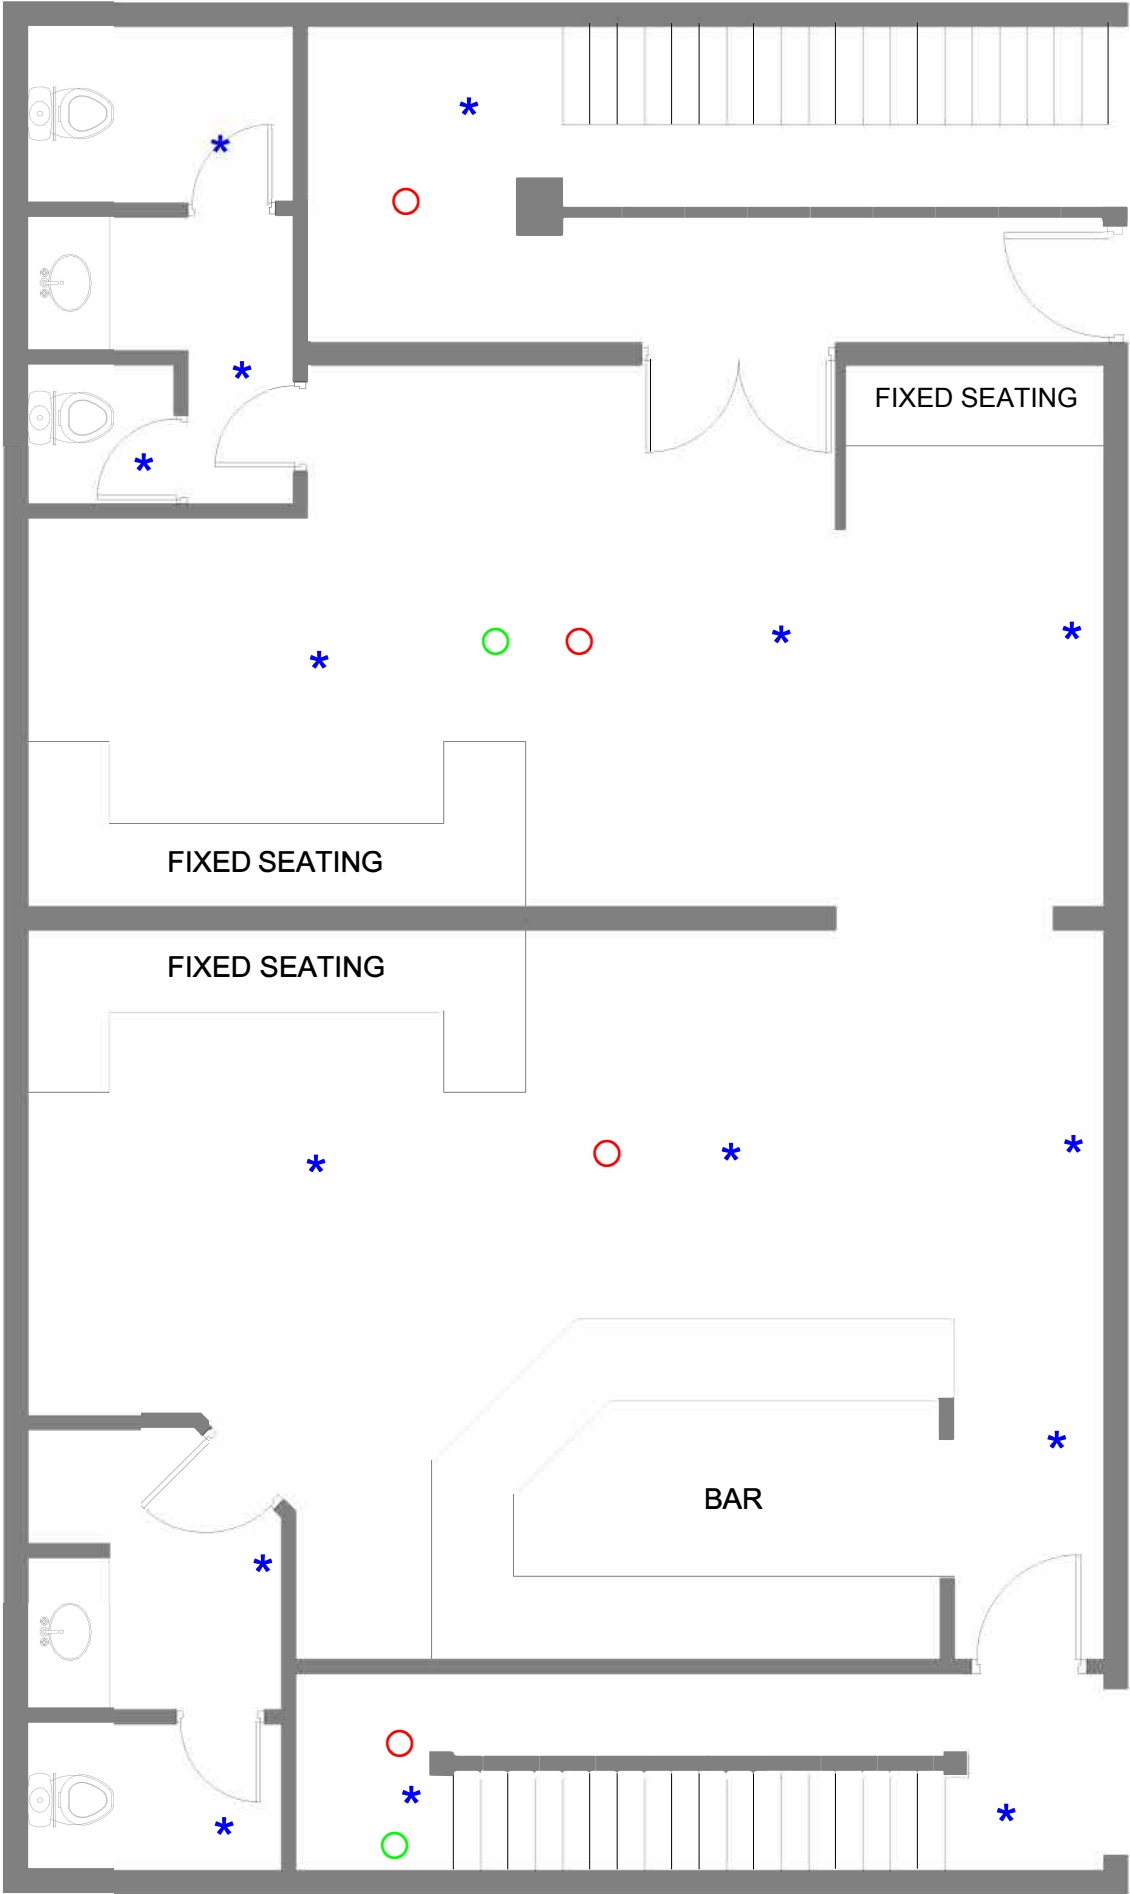

-  SIREN
-  SMOKE ALARM
-  EMERGENCY LIGHTING

TOP FLOOR

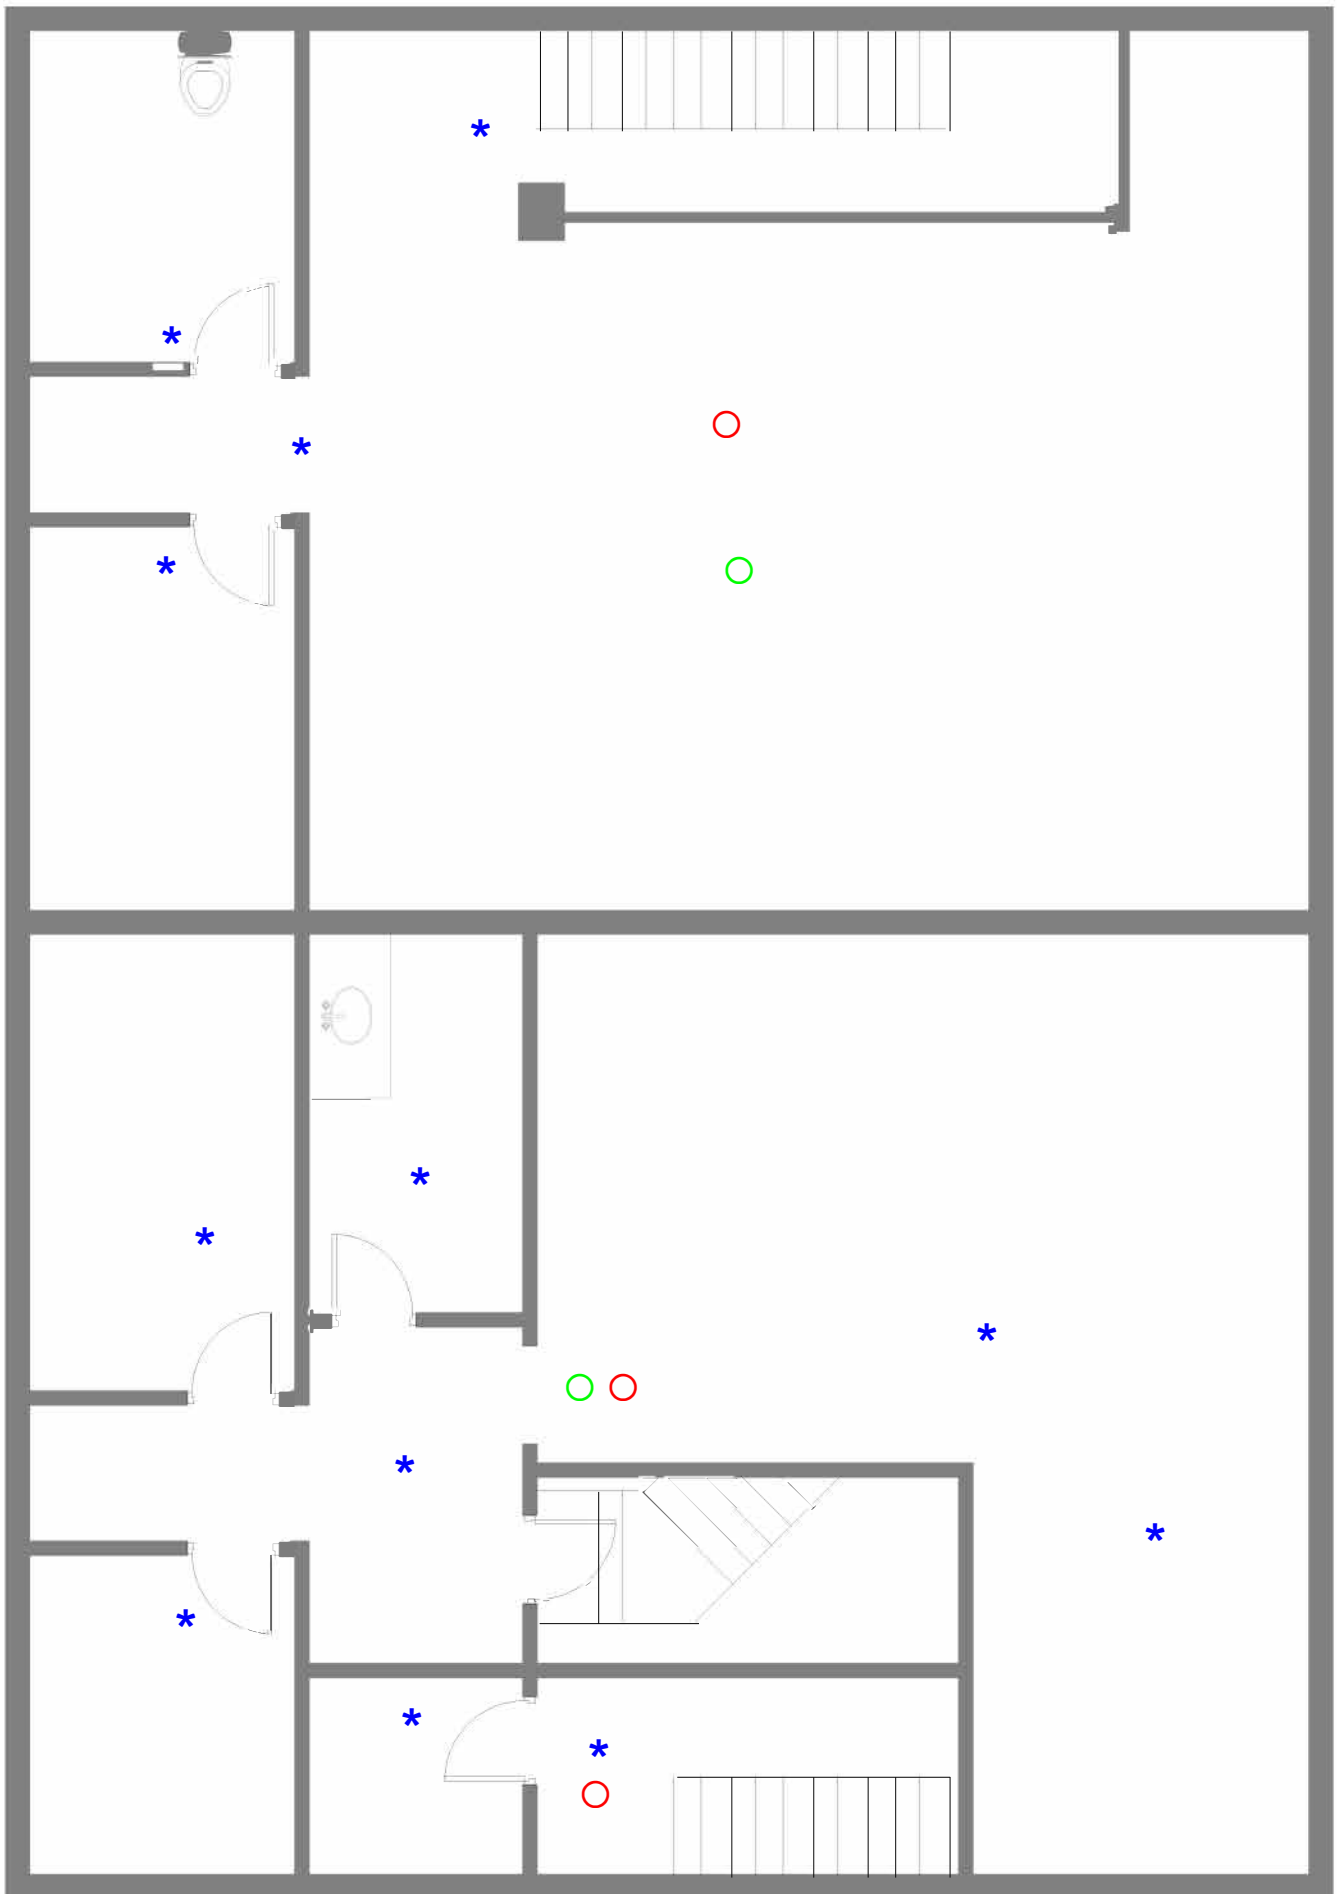

 SIREN

○ SMOKE ALARM

*** EMERGENCY LIGHTING**