


**Legend**

 = Proposed 20mph Speed Restriction



Please erect sign sign ref 674 on new black 76mm diameter signpost

Please erect sign sign ref 675 on new black 76mm diameter signpost

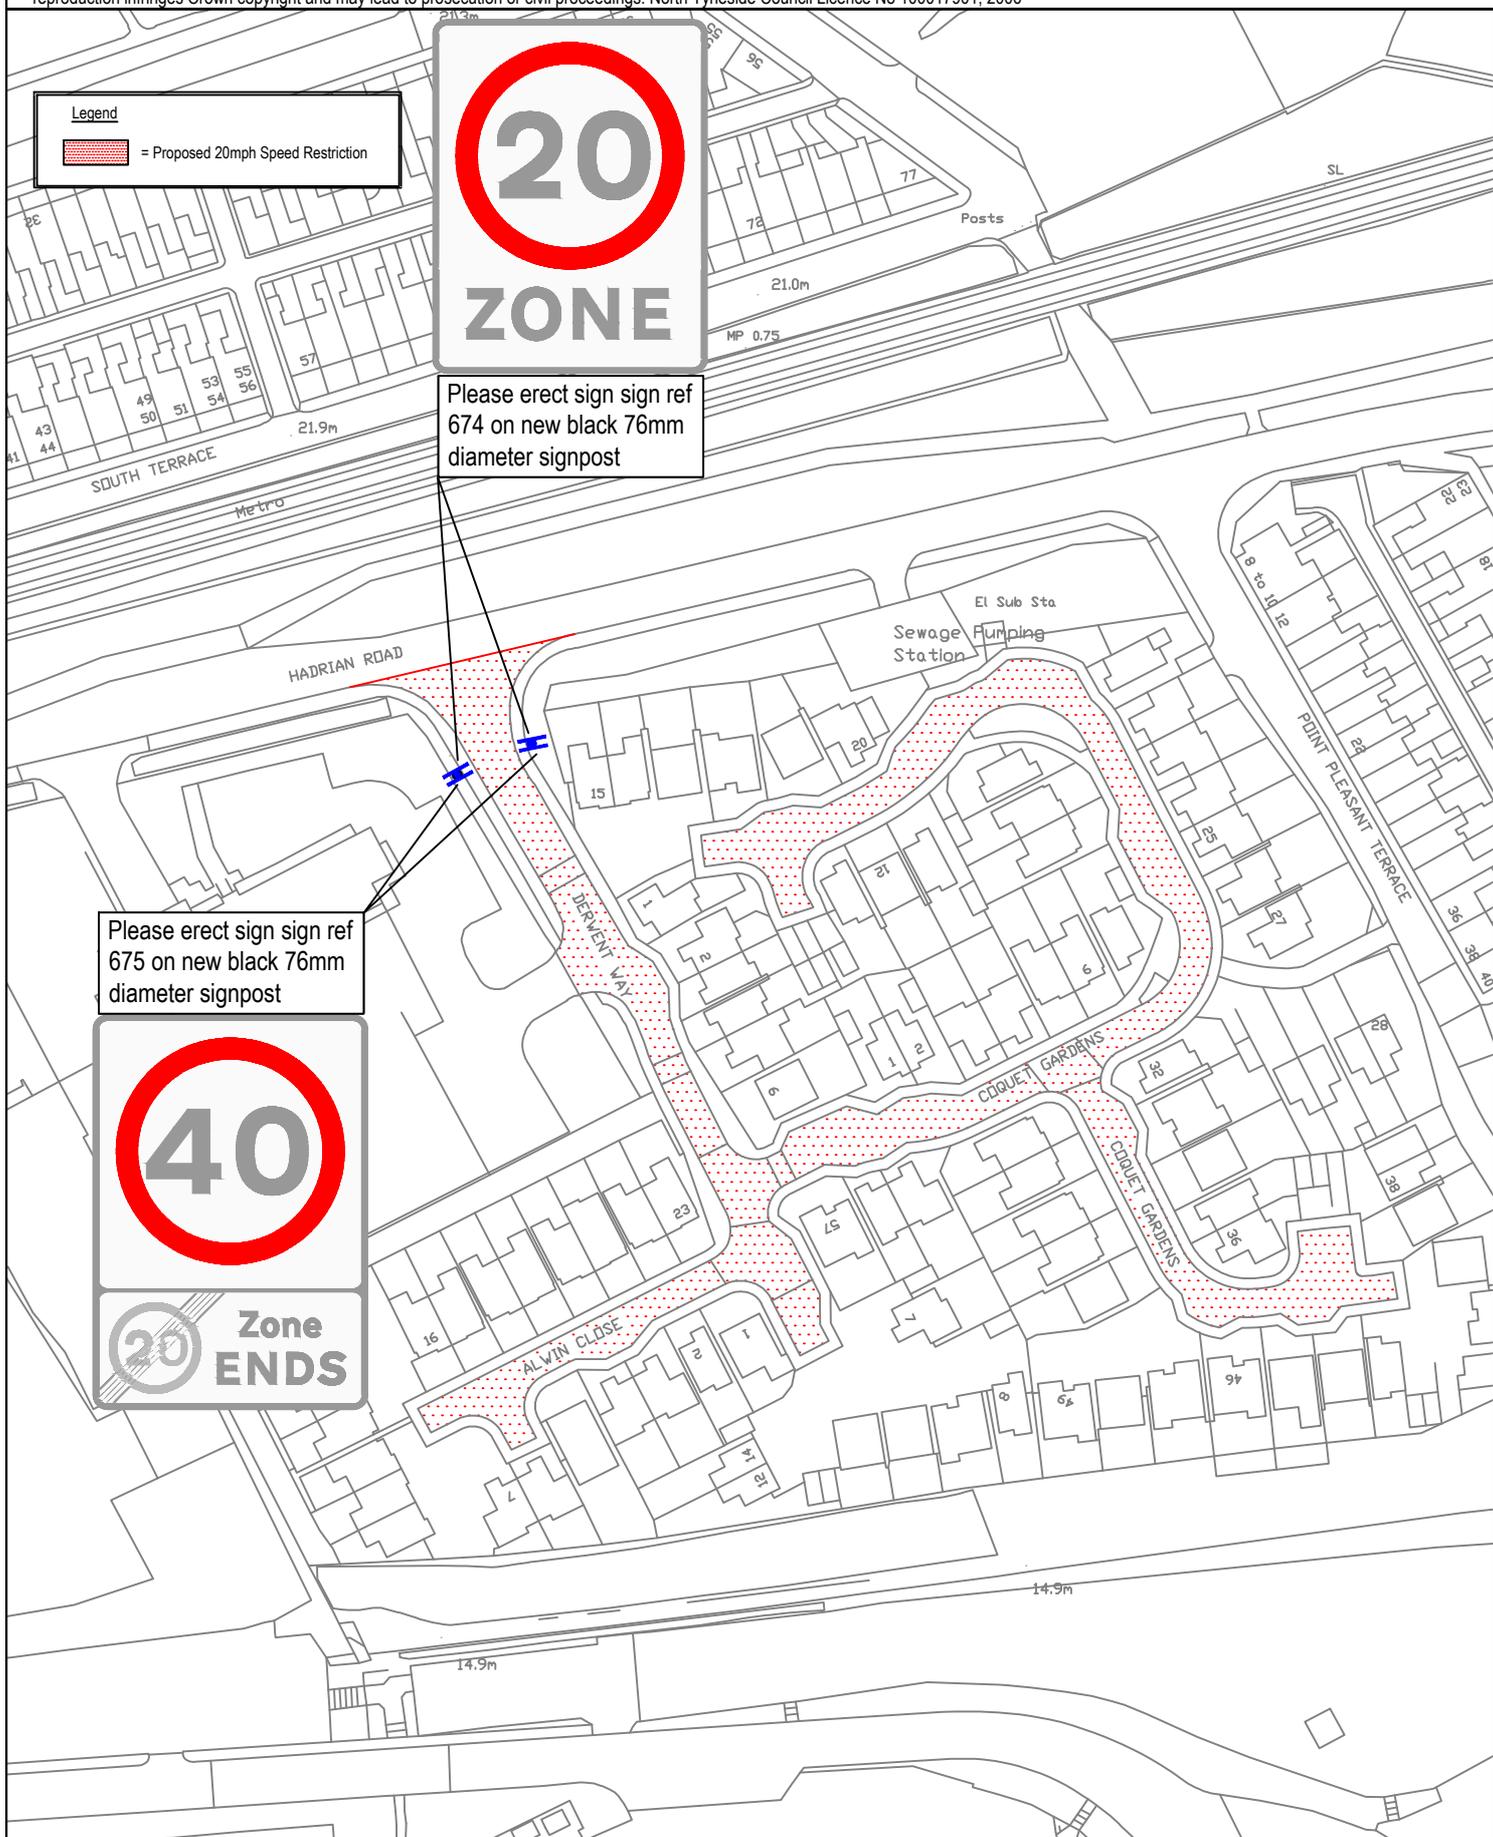

Client  
  
Project Title  
Derwent Way, Wallsend

Drawing Title  
Proposed 20mph Zone

**Engineering Services**

Regeneration and Economic Development  
Cobalt 16 The Silverlink North  
Quadrant, Cobalt Business Park  
West Allotment  
Newcastle Upon Tyne  
NE27 0BY  
E-mail: [traffic@northtyneside.gov.uk](mailto:traffic@northtyneside.gov.uk)  
Web: [www.northtyneside.gov.uk](http://www.northtyneside.gov.uk)



**North Tyneside Council**

Project No. DER20MPH	Dwg. No. 001	Drawn By JK	Checked NS/SL
Date. May 2025	Scale NTS	Revision	Sheet Size A4