

Town and Country Planning Act 1990
The Council of the Borough of North Tyneside (1 The Terrace, Front Street, Benton) Tree Preservation Order 2015

The Council of the Borough of North Tyneside in exercise of the powers conferred on them by sections 198 of the Town and Country Planning Act 1990 hereby make the following Order—

Citation

1. This Order may be cited as the (1 The Terrace, Front Street, Benton) Tree Preservation Order 2015.

Interpretation

2. (1) In this Order “the authority” means the Council of the Borough of North Tyneside

(2) In this Order any reference to a numbered section is a reference to the section so numbered in the Town and Country Planning Act 1990 and any reference to a numbered regulation is a reference to the regulation so numbered in the Town and Country Planning (Tree Preservation)(England) Regulations 2012.

Effect

3.—(1) Subject to article 4, this Order takes effect provisionally on the date on which it is made.

(2) Without prejudice to subsection (7) of section 198 (power to make tree preservation orders) or subsection (1) of section 200 (tree preservation orders: Forestry Commissioners) and, subject to the exceptions in regulation 14, no person shall—

(a) cut down, top, lop, uproot, wilfully damage, or wilfully destroy; or

(b) cause or permit the cutting down, topping, lopping, wilful damage or wilful destruction of,

any tree specified in the Schedule to this Order except with the written consent of the authority in accordance with regulations 16 and 17, or of the Secretary of State in accordance with regulation 23, and, where such consent is given subject to conditions, in accordance with those conditions.

Application to trees to be planted pursuant to a condition

4.—In relation to any tree identified in the first column of the Schedule by the letter “C”, being a tree to be planted pursuant to a condition imposed under paragraph (a) of section 197 (planning permission to include appropriate provision for preservation and planting of trees), this Order takes effect as from the time when the tree is planted.

Dated this 27th day of May 2015

The Common Seal of the
Council of the Borough of North Tyneside
was affixed to this order in the presence of:



D McGearty

Chair of the Council

HM Coombs

Authorised Signatory

**The Council of the Borough of North Tyneside
(1 The Terrace, Front Street, Benton) Tree Preservation Order 2015**

SCHEDULE

The map referred to is at a scale of 1:500 and is based on an enlargement of the 1:1250 O.S. edition of sheet numbered NZ 2768. The area covered by the Order is land at 1 The Terrace, Front Street, Benton, Tyne and Wear.

The area is wholly within the Metropolitan Borough of North Tyneside in the County of Tyne and Wear.

Specification of trees

Trees specified individually
(encircled in black on the map)

<i>Reference on map</i>	<i>Description</i>	<i>Situation</i>
T1	Acer sp (sycamore)	Located approximately 18 metres in a north westerly direction from the north east corner of 1 The Terrace and approximately 16.2 metres in a northerly direction from the north western corner of 1 The Terrace.

Trees specified by reference to an area
(within a dotted black line on the map)

<i>Reference on map</i>	<i>Description</i>	<i>Situation</i>
None		

Groups of trees
(within a broken black line on the map)

<i>Reference on map</i>	<i>Description (including number of trees of each species in the group)</i>	<i>Situation</i>
None		

Woodlands
(within a continuous black line on the map)



<i>Reference on map</i>	<i>Description</i>	<i>Situation</i>
None		

Dated this 27th day of May 2015
The Common Seal of the
Council of the Borough of North
Tyneside was affixed to this order in the
presence of:



Chair of the Council

D Mcgarr
H M Coombs
Authorised Signatory

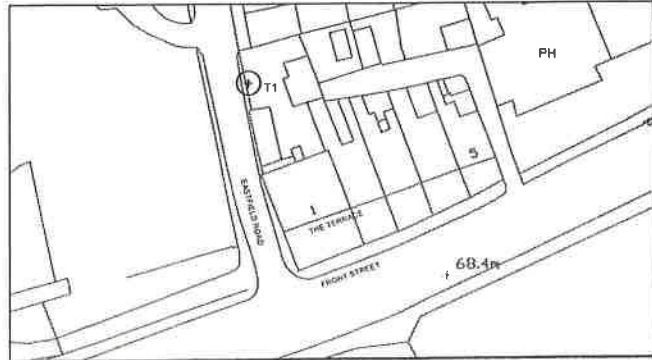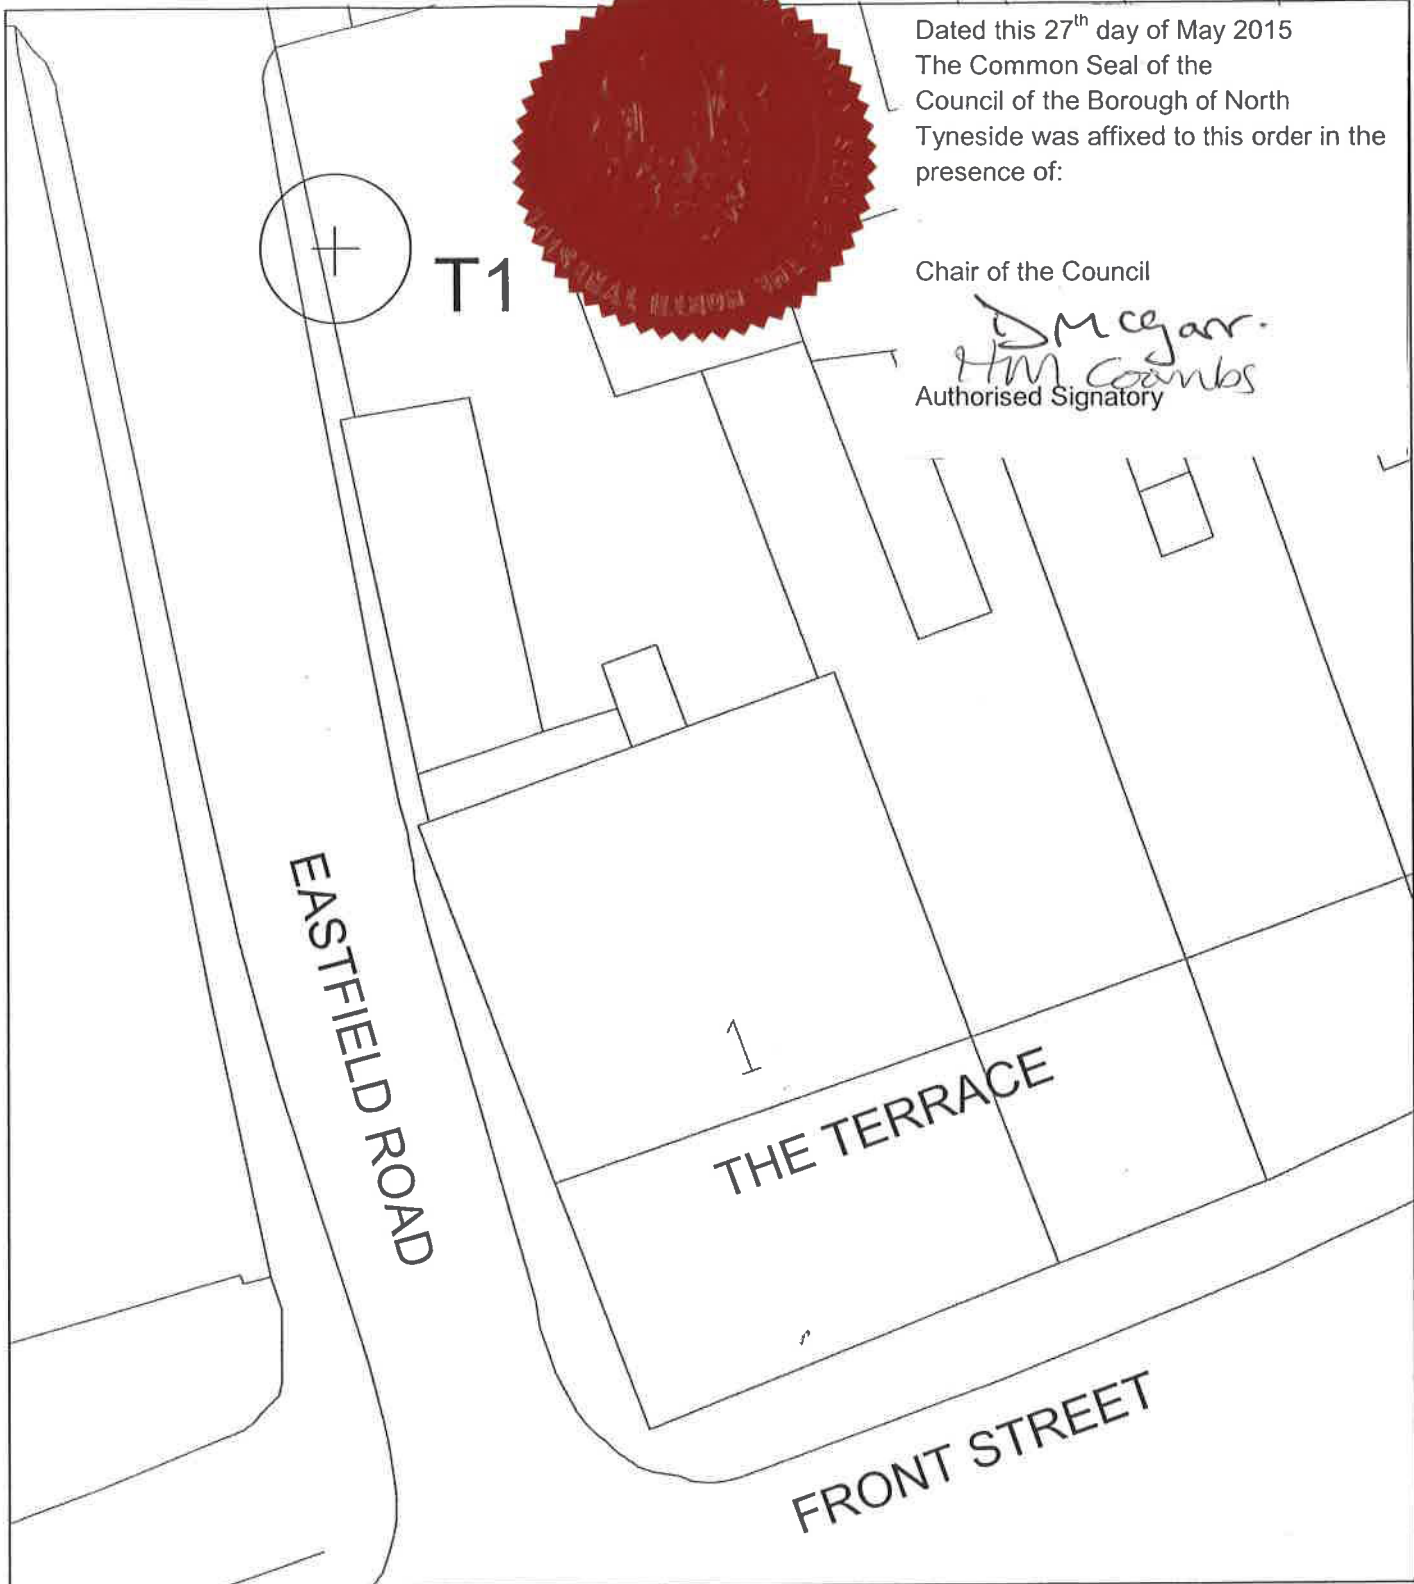

NORTH TYNESIDE COUNCIL
1 THE TERRACE, FRONT STREET, BENTON, TYNE
AND WEAR
TREE PRESERVATION ORDER 2015

Phil Scott
Head of Environment and Leisure
Quadrant East
The Silverlink
Coball Business Park
North Tyneside
NE27 0BY
Scale 1:200

© Crown Copyright and database right 2015. Ordnance Survey Licence
Number 0100016601