

NORTH TYNESIDE COUNCIL - DEPARTMENT OF ARCHITECTURE

FIRST SCHEDULE

The map referred to is at a scale of 1:200 and is based on an enlargement of the 1:1250 O.S. Edition 1969, of sheet no. NZ 3472 NE.

The area covered by the order is within the curtilage of the former Tynemouth Preparatory School, 21 Holywell Avenue, Whitley Bay.

The area is wholly within the boundary of North Tyneside Council in the County of Tyne and Wear.

TREES SPECIFIED INDIVIDUALLY
(encircled in black on the map)

No. on the map	Description	Situation
		<u>The following trees are measured from the S.E. Corner of the site, adjacent to No. 19 Holywell Avenue</u>
T1	Sycamore	50.6m Westwards along boundary line and 5.6m offset from the boundary
T2	Sycamore	43m Westwards along boundary line and 1.6m offset from the boundary
T3	Sycamore	39.2m Westwards along boundary line and 0.9m offset from the boundary
T4	Sycamore	33.8m Westwards along boundary line and 2.25m offset from the boundary
T5	Sycamore	28.3m Westwards along boundary line and 4.0m offset from boundary
T6	Sycamore	25.5m Westwards along boundary line and 2.5m offset from boundary
T7	Sycamore	7.0m Westwards along boundary line and 3.7m offset from boundary

No. on the map	Description	Situation
		<u>The following trees are measured from the S.E. corner of the site adjacent to No. 19 Holywell Avenue</u>
T8	Horse Chestnut	3.0m Northwards along boundary line and 2.3m offset from the boundary
T9	Sycamore	4.0m Northwards along boundary line and 0.5m offset from the boundary
T10	Sycamore	11.5m Northwards along boundary line and 4.3m offset from the boundary
T11	Sycamore	13.2m Northwards along boundary line and 1.4m offset from the boundary
T12	Sycamore	16m Northwards along boundary line and 1.3m offset from the boundary
T13	Sycamore	19.6m Northwards along boundary line and 1.3m offset from the boundary
T14	Sycamore	22.4m Northwards along boundary line and 1.35m offset from the boundary
T15	Sycamore	25.9m Northwards along boundary line and 1.15m offset from the boundary
T16	Sycamore	29m Northwards along boundary line and 1.3m offset from the boundary

GROUPS OF TREES


NONE

TREES SPECIFIED WITH REFERENCE TO AN AREA


NONE

WOODLAND

NONE

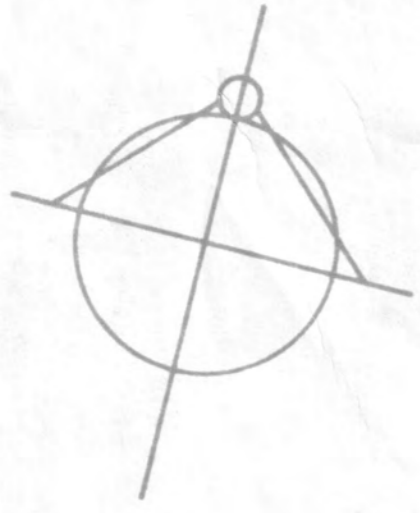

LOCATION PLAN

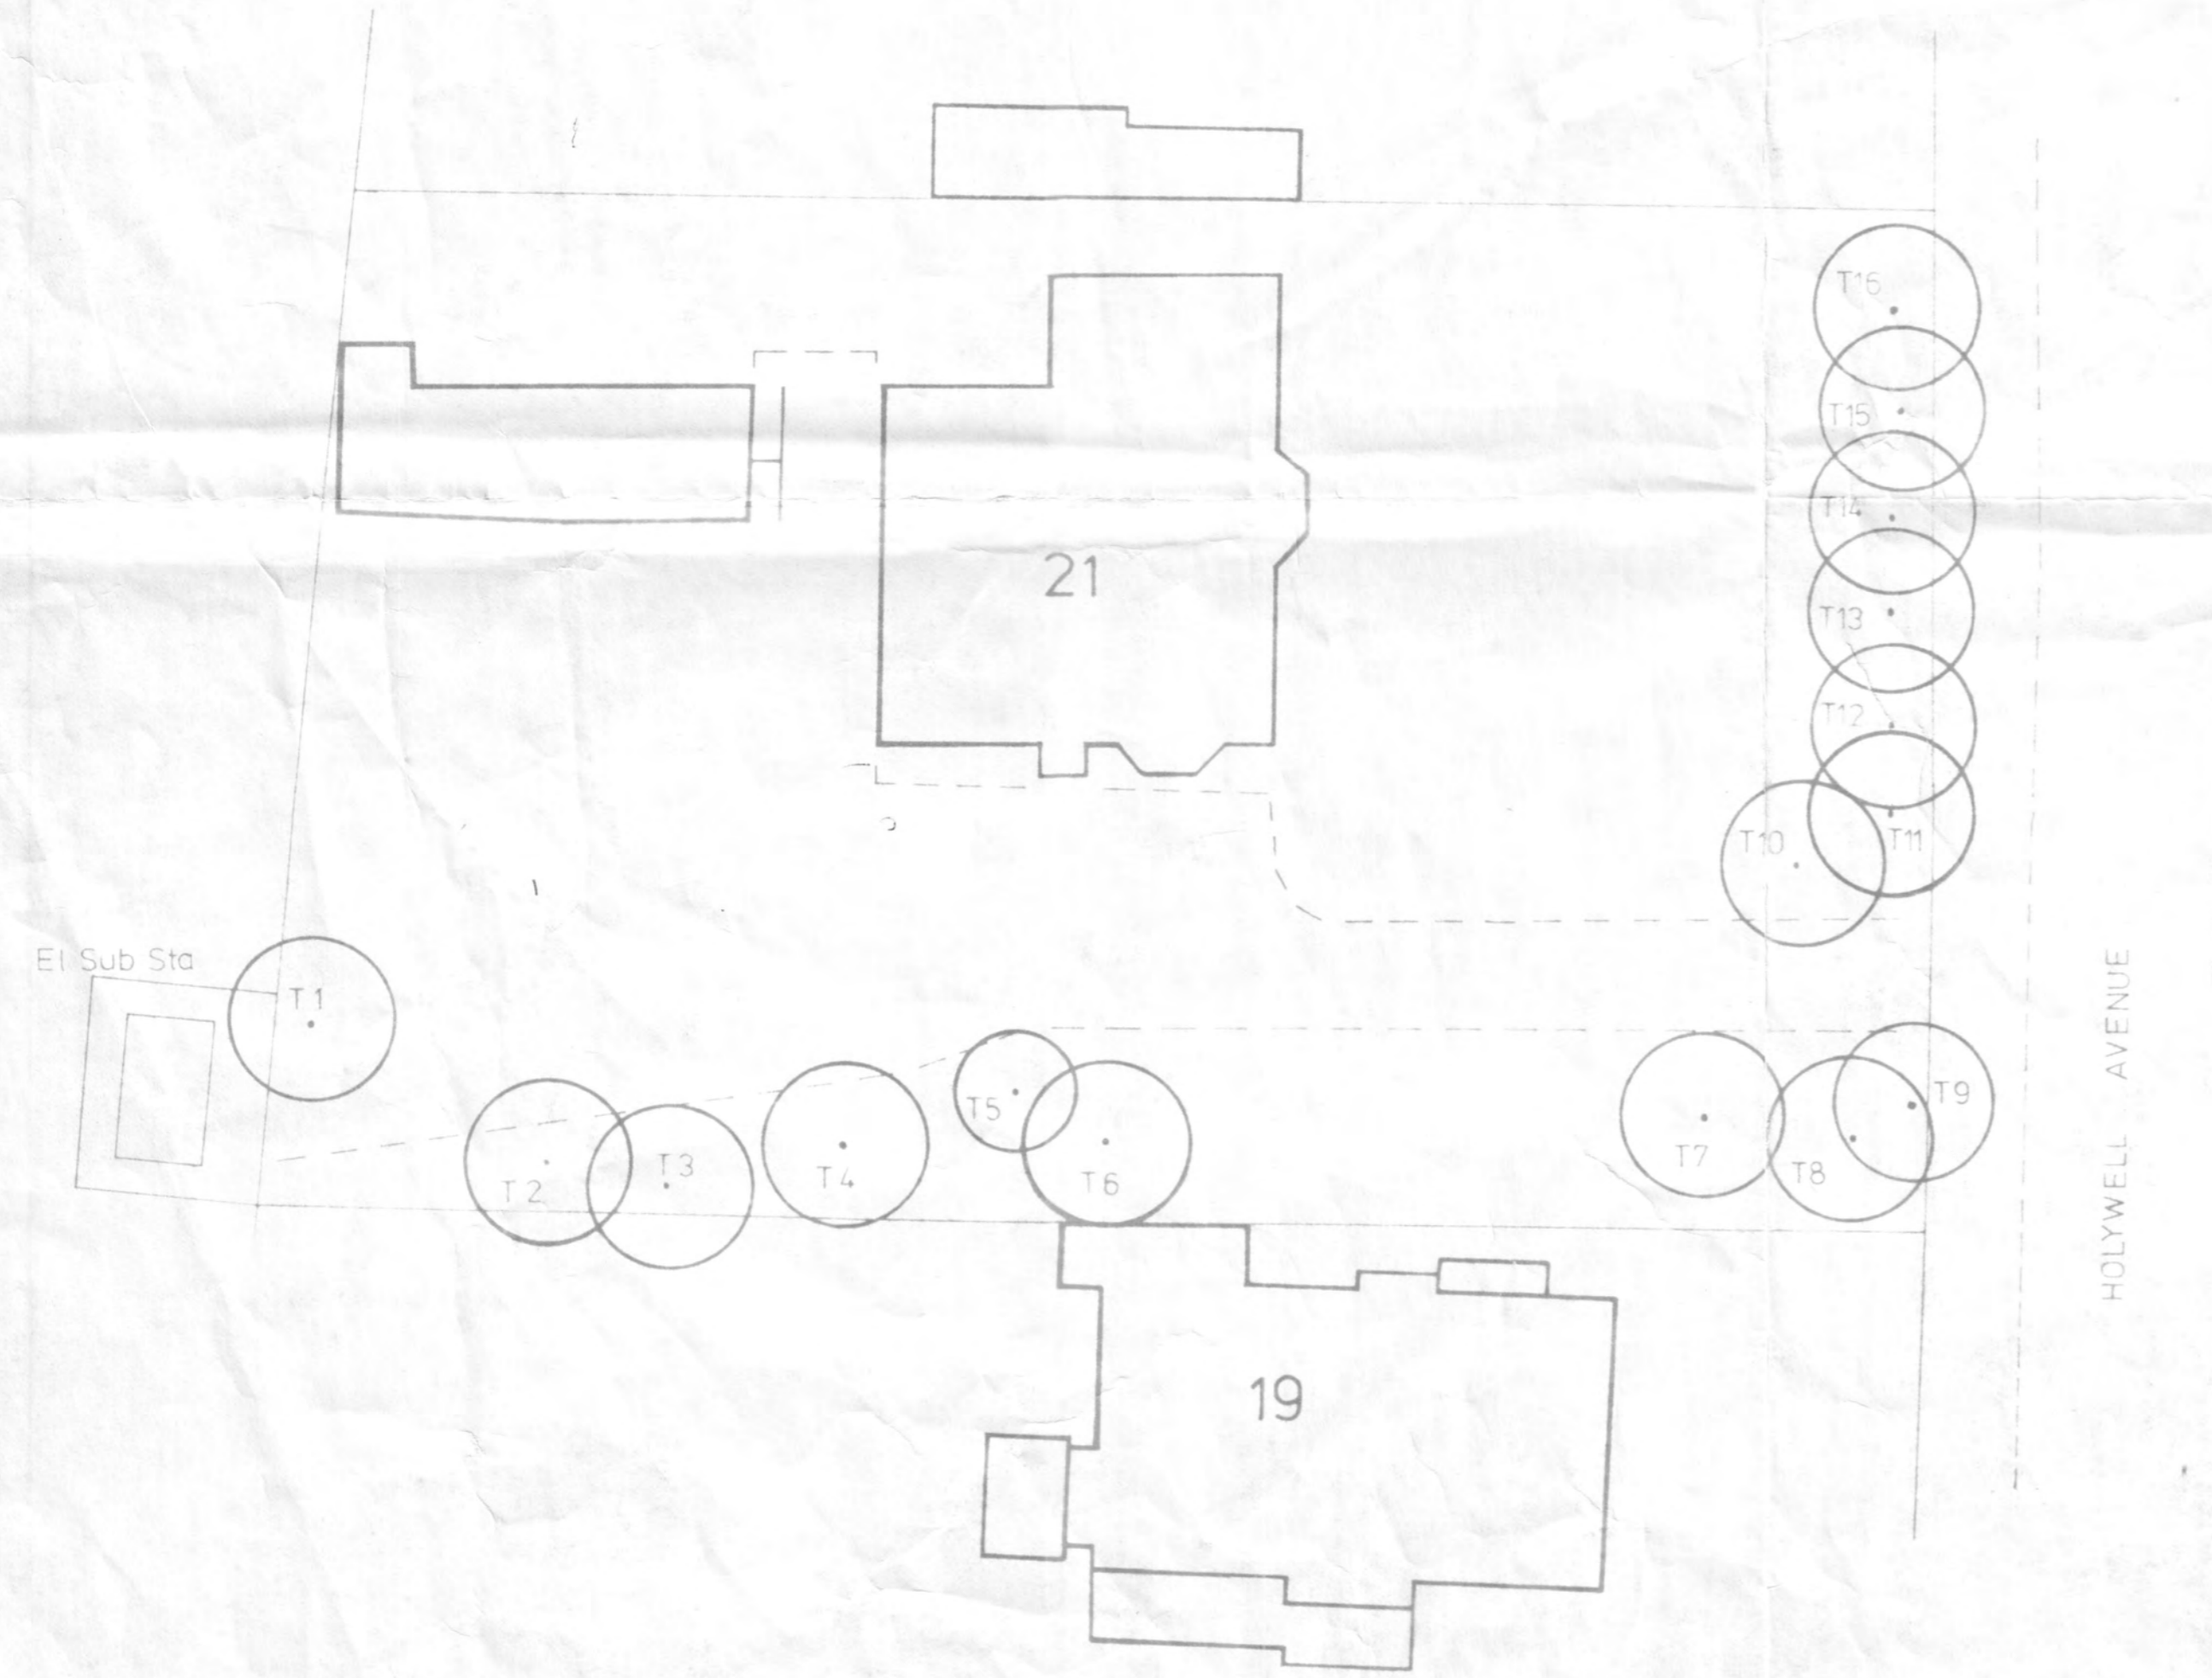

NORTH TYNESIDE COUNCIL.
Tynemouth Preparatory School,
Whitley Bay.
TREE PRESERVATION ORDER. 1989.

A. HOLDSWORTH CENG. M.R.T.P.I. M.I.C.E. M.I.Mun.E.
CHIEF PLANNING OFFICER

SCALE 1:200
DRWG. No. TPO A3/1381-11