


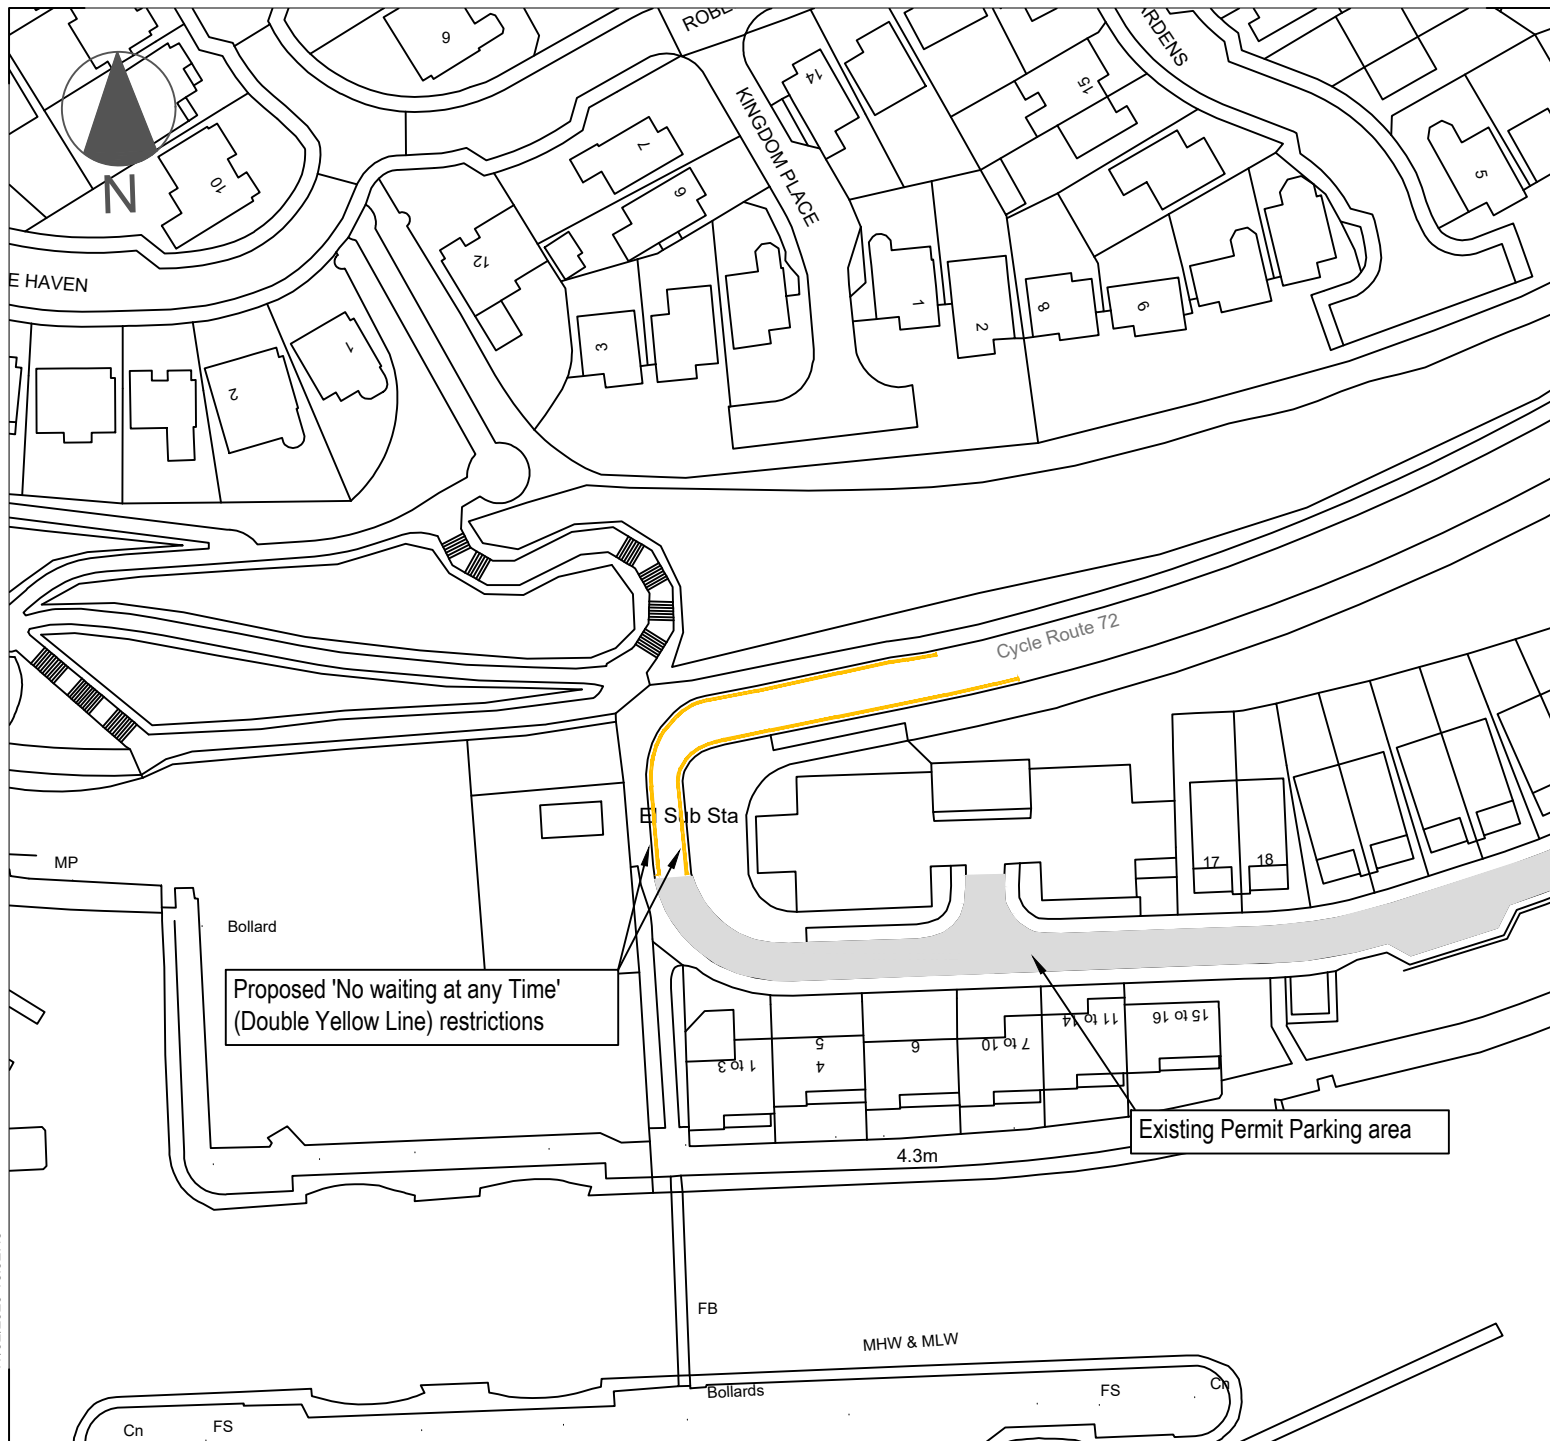

KEY

 PROPOSED 'NO WAITING AT ANY TIME' (DOUBLE YELLOW LINE) RESTRICTIONS

 EXISTING PERMIT PARKING AREA

P01	GC	KH	NS	Initial Layout	17/02/2026
Rev	Dwn	Chk'd	App'd	Description	Date

Purpose of Issue
S2 - Issued for Information

Classification
Public

Client
North Tyneside Council

Project
2025/26 Local Transport Plan
Proposed parking scheme

Drawing
Ballast Hill Road, North Shields
Proposed 'No Waiting' restrictions

Scale @ A4	Drawn	Checked	Approved
1:1000	GC	KH	NS

Project No.	Date
NTC/TRS/PARK25GC08	17/02/2026

Drawing Identifier
Project - Originator - Zone - Level - File Type - Role - Number
PARK-NTC-GEN-XX-DR-TR-25GC08
BS1192 Compliant
rev
P01



**North
Tyneside
Council**

The Quadrant, The Silverlink North, Cobalt Business Park,
North Tyneside NE27 0BY - 0191 643 4819
www.northtyneside.gov.uk