


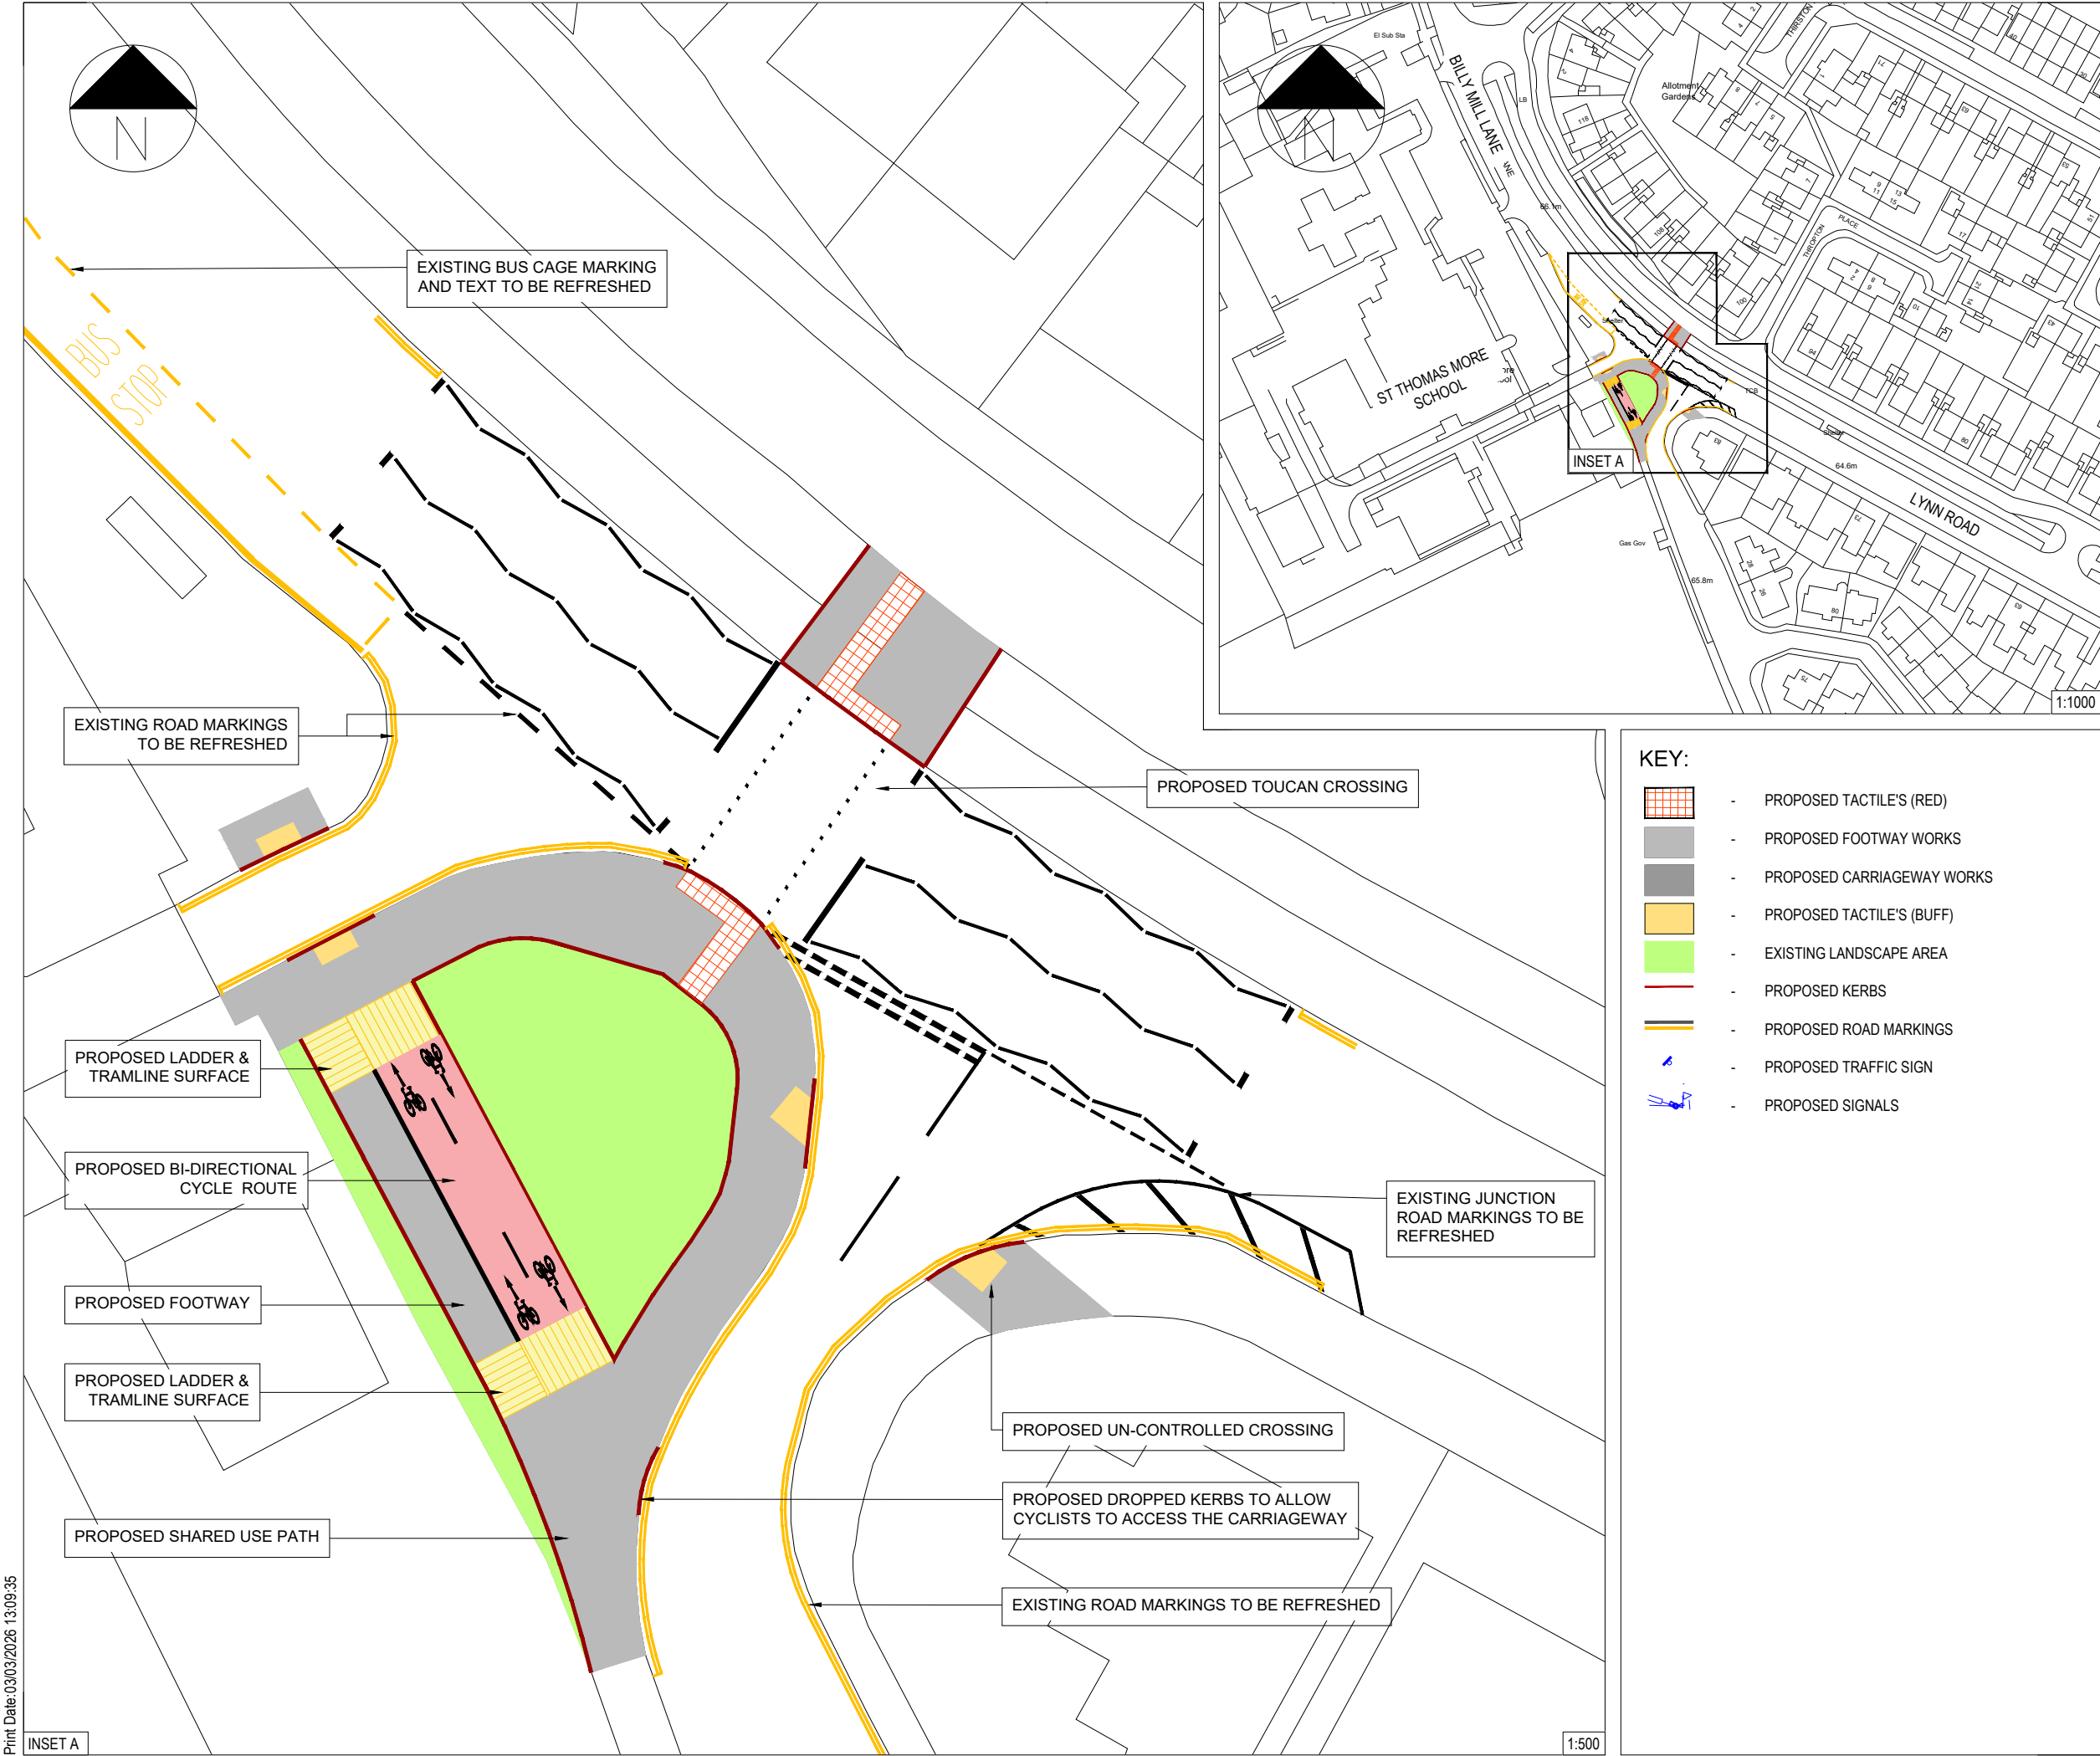

KEY:

- PROPOSED TACTILE'S (RED)
- PROPOSED FOOTWAY WORKS
- PROPOSED CARRIAGEWAY WORKS
- PROPOSED TACTILE'S (BUFF)
- EXISTING LANDSCAPE AREA
- PROPOSED KERBS
- PROPOSED ROAD MARKINGS
- PROPOSED TRAFFIC SIGN
- PROPOSED SIGNALS

NOTES:

1. ANY DISCREPANCIES, ERRORS OR OMISSIONS TO BE BROUGHT TO THE ATTENTION OF NTC.
2. DO NOT SCALE FROM THIS DRAWING.
3. DRAWING SHALL BE PRINTED IN COLOUR.
4. ALL DIMENSIONS ARE IN METRES UNLESS STATED OTHERWISE.
5. ALL DIMENSIONS TO BE CHECKED BEFORE COMMENCEMENT OF WORK ON SITE.
6. DRAWINGS TO BE READ IN CONJUNCTION WITH DRAWINGS:
 - BILLYM-NTC-GEN-01-DR-TR-0100
 - BILLYM-NTC-GEN-01-DR-TR-0101
 - BILLYM-NTC-HSC-01-DR-TR-0200
 - BILLYM-NTC-HPV-01-DR-TR-0700
 - BILLYM-NTC-HKF-01-DR-TR-01100
 - BILLYM-NTC-HMK-01-DR-TR-1200
 - BILLYM-NTC-HSN-01-DR-TR-1201
7. DRAWINGS TO BE READ IN CONJUNCTION WITH DOCUMENTS:
 - BILLYM-NTC-GEN-XX-RP-TR-0100 (HAZARD IDENTIFICATION)
 - BILLYM-NTC-GEN-XX-RP-TR-0101 (PRE- CONSTRUCTION INFORMATION)

P02	GW	JC	SL	Updated following NECA review	04/07/2025
P01	GW	JC	SL	Initial Layout	03/04/2025
Rev	Dwn	Chkd	App'd	Description	Date

Purpose of Issue
S2 - Issued for Information

Classification
Public

Client
North Tyneside Council

Project
**Active Travel Fund 5 2025/26
Sustainable Transport Schemes**

Drawing
**Billy Mill Lane, North Shields
Proposed Crossing
St Thomas More RC High School
General Arrangement**

Scale @ A3
As Shown

Drawn
NH

Checked

Approved

Project No.
ATF5_ST

Date
06/01/2026

Drawing Identifier
BILLYM-NTC-GEN-01-DR-TR-0001

Project - Originator - Zone - Level - File Type - Role - Number
BILLYM-NTC-GEN-01-DR-TR-0001

BS1192 Compliant
rev
P02

 **North Tyneside Council**

The Quadrant, The Silverlink North, Cobalt Business Park, North Tyneside
NE27 0BY - 0191 643 4819
www.northtyneside.gov.uk