


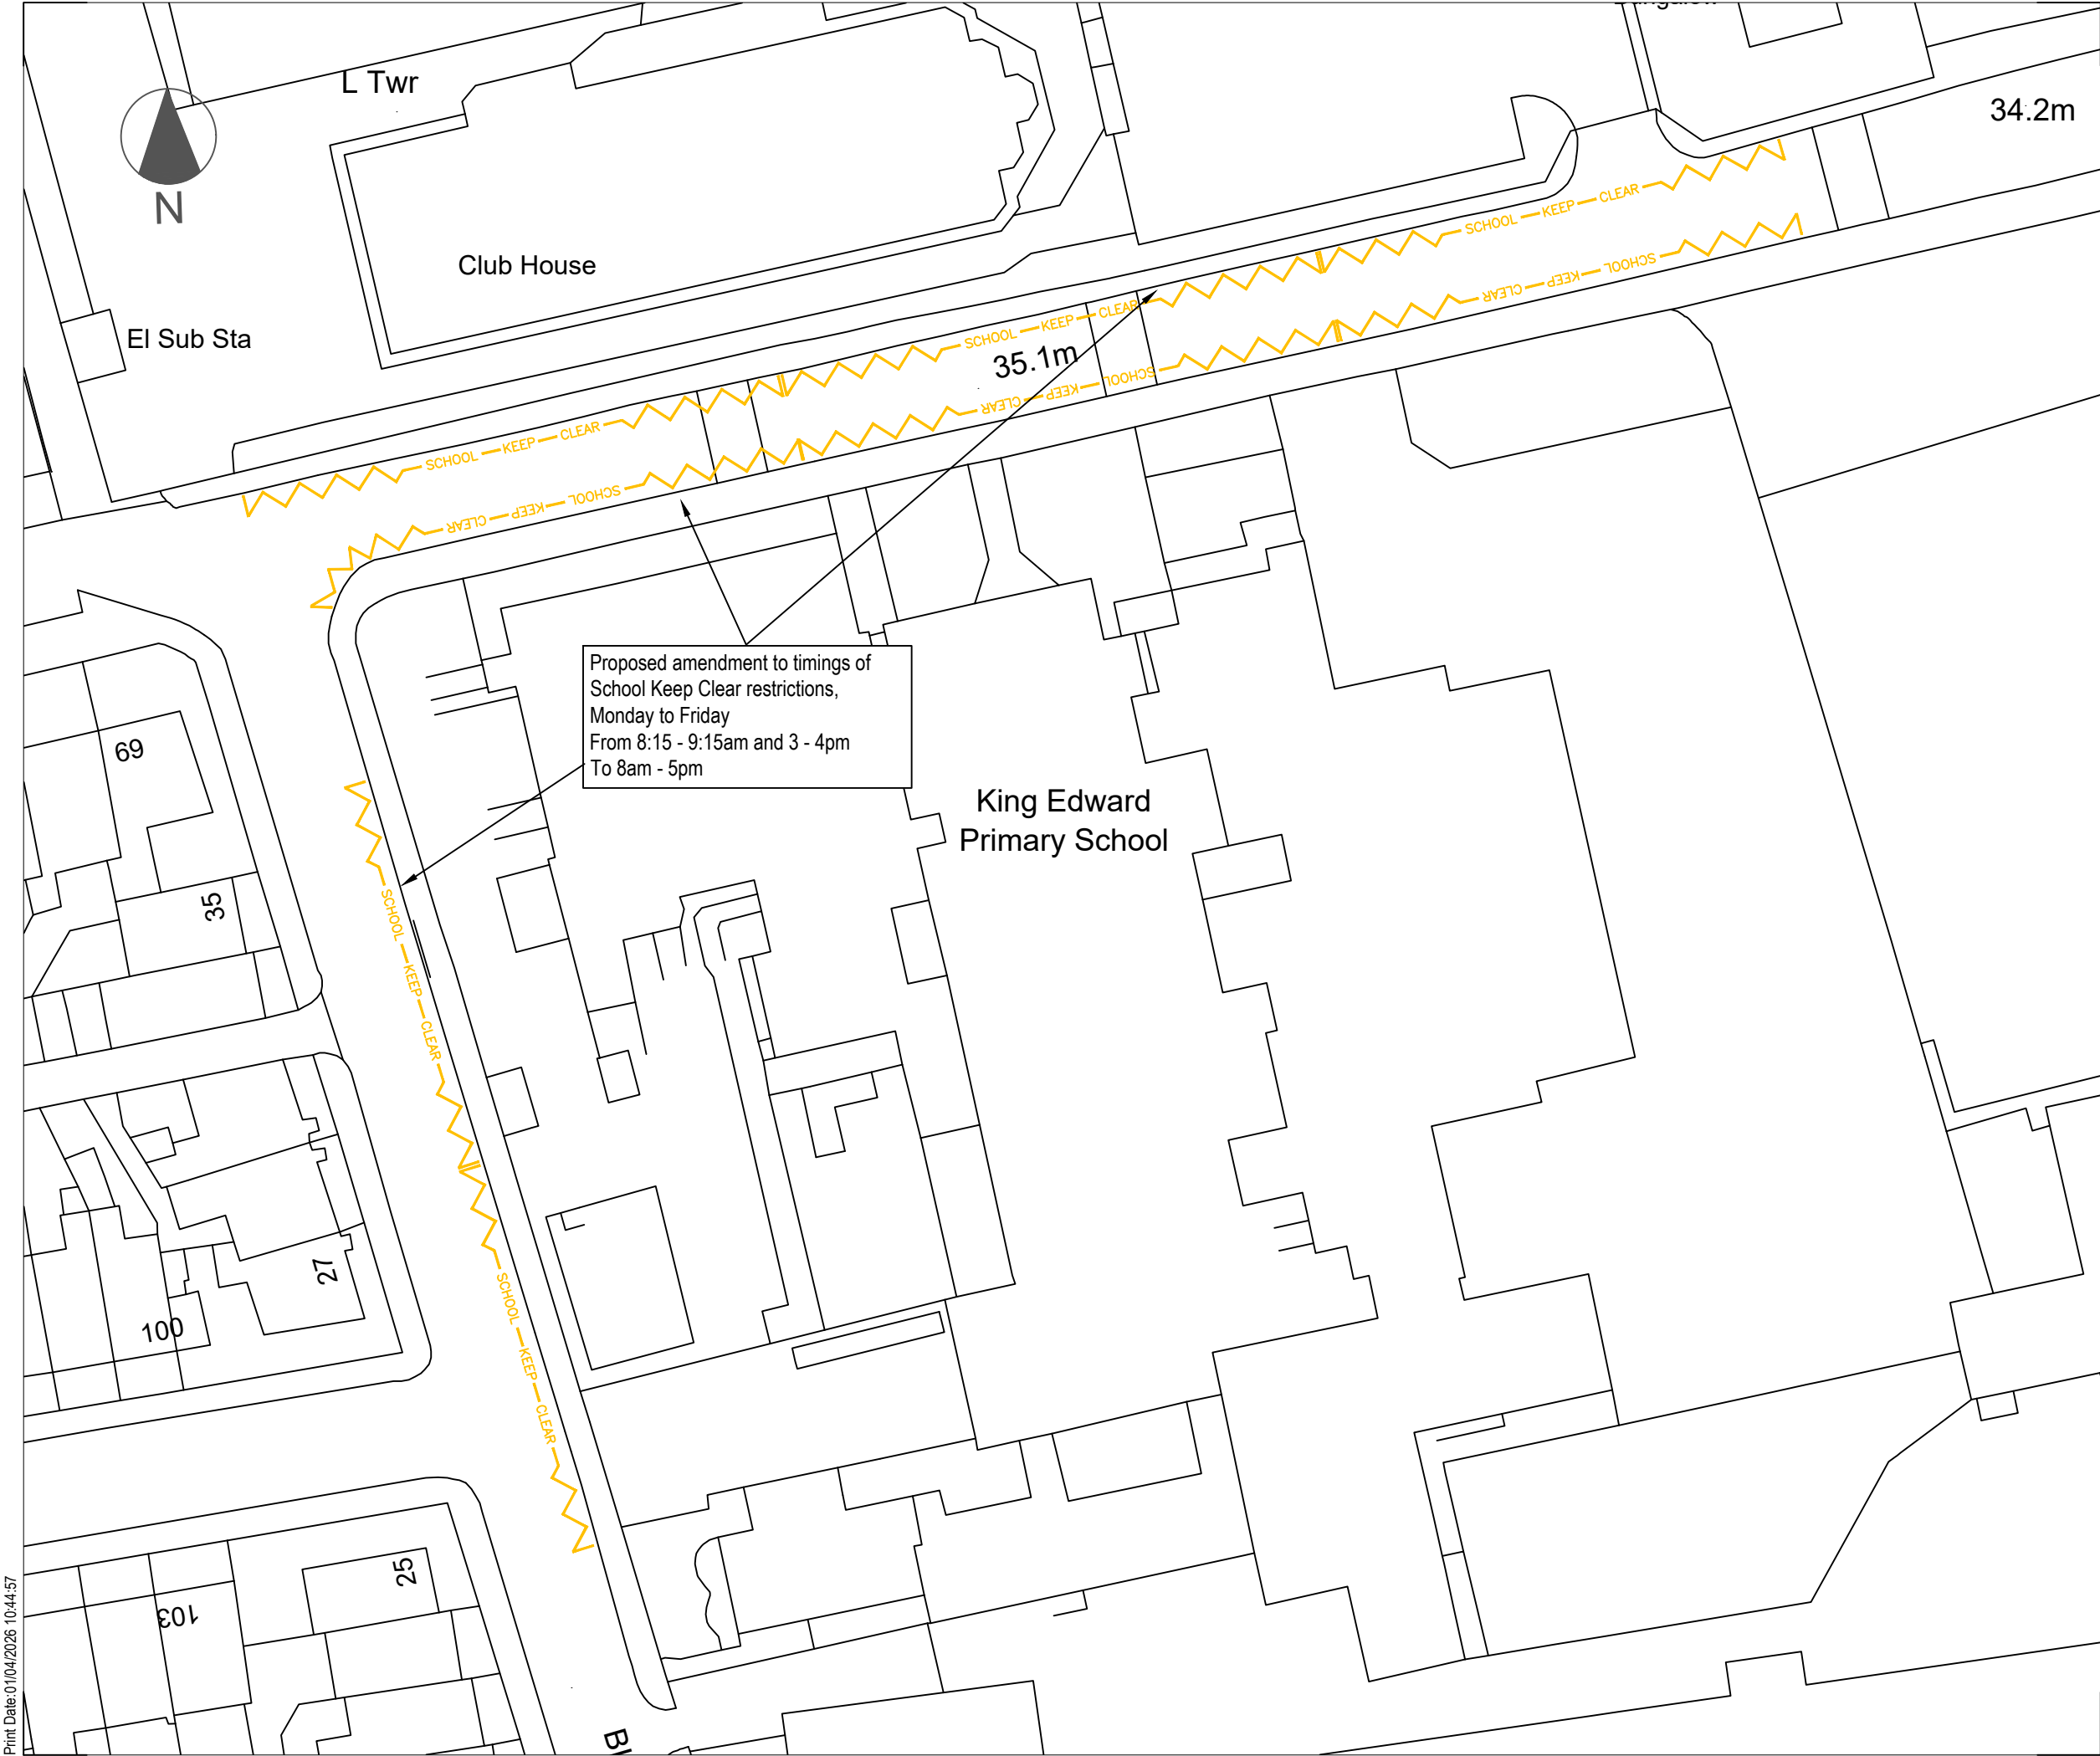

KEY

 EXISTING 'NO STOPPING' (SCHOOL KEEP CLEAR) MARKINGS

P01	GC	KH	NS	Initial Layout	17/02/2026
Rev	Dwn	Chkd	App'd	Description	Date

Purpose of Issue
S2 - Issued for Information

Classification
Public

Client
North Tyneside Council

Project
**2025/26 Local Transport Plan
Proposed Parking Scheme**

Drawing
**Blanchland Terrace, Preston Avenue
Proposed Amendment of
'No Stopping' restrictions**

Scale @ A3	Drawn	Checked	Approved
1:500	GC	KH	NS

Project No.	Date
NTC/TRS/PARK25GC02	17/02/2026

Drawing Identifier	BS1192 Compliant
Project - Originator - Zone - Level - File Type - Role - Number	rev
PARK-NTC-GEN-XX-DR-TR-25GC02	P01

 **North Tyneside Council**

The Quadrant, The Silverlink North, Cobalt Business Park, North Tyneside
NE27 0BY - 0191 643 4819
www.northtyneside.gov.uk

Print Date:01/04/2026 10:44:57