


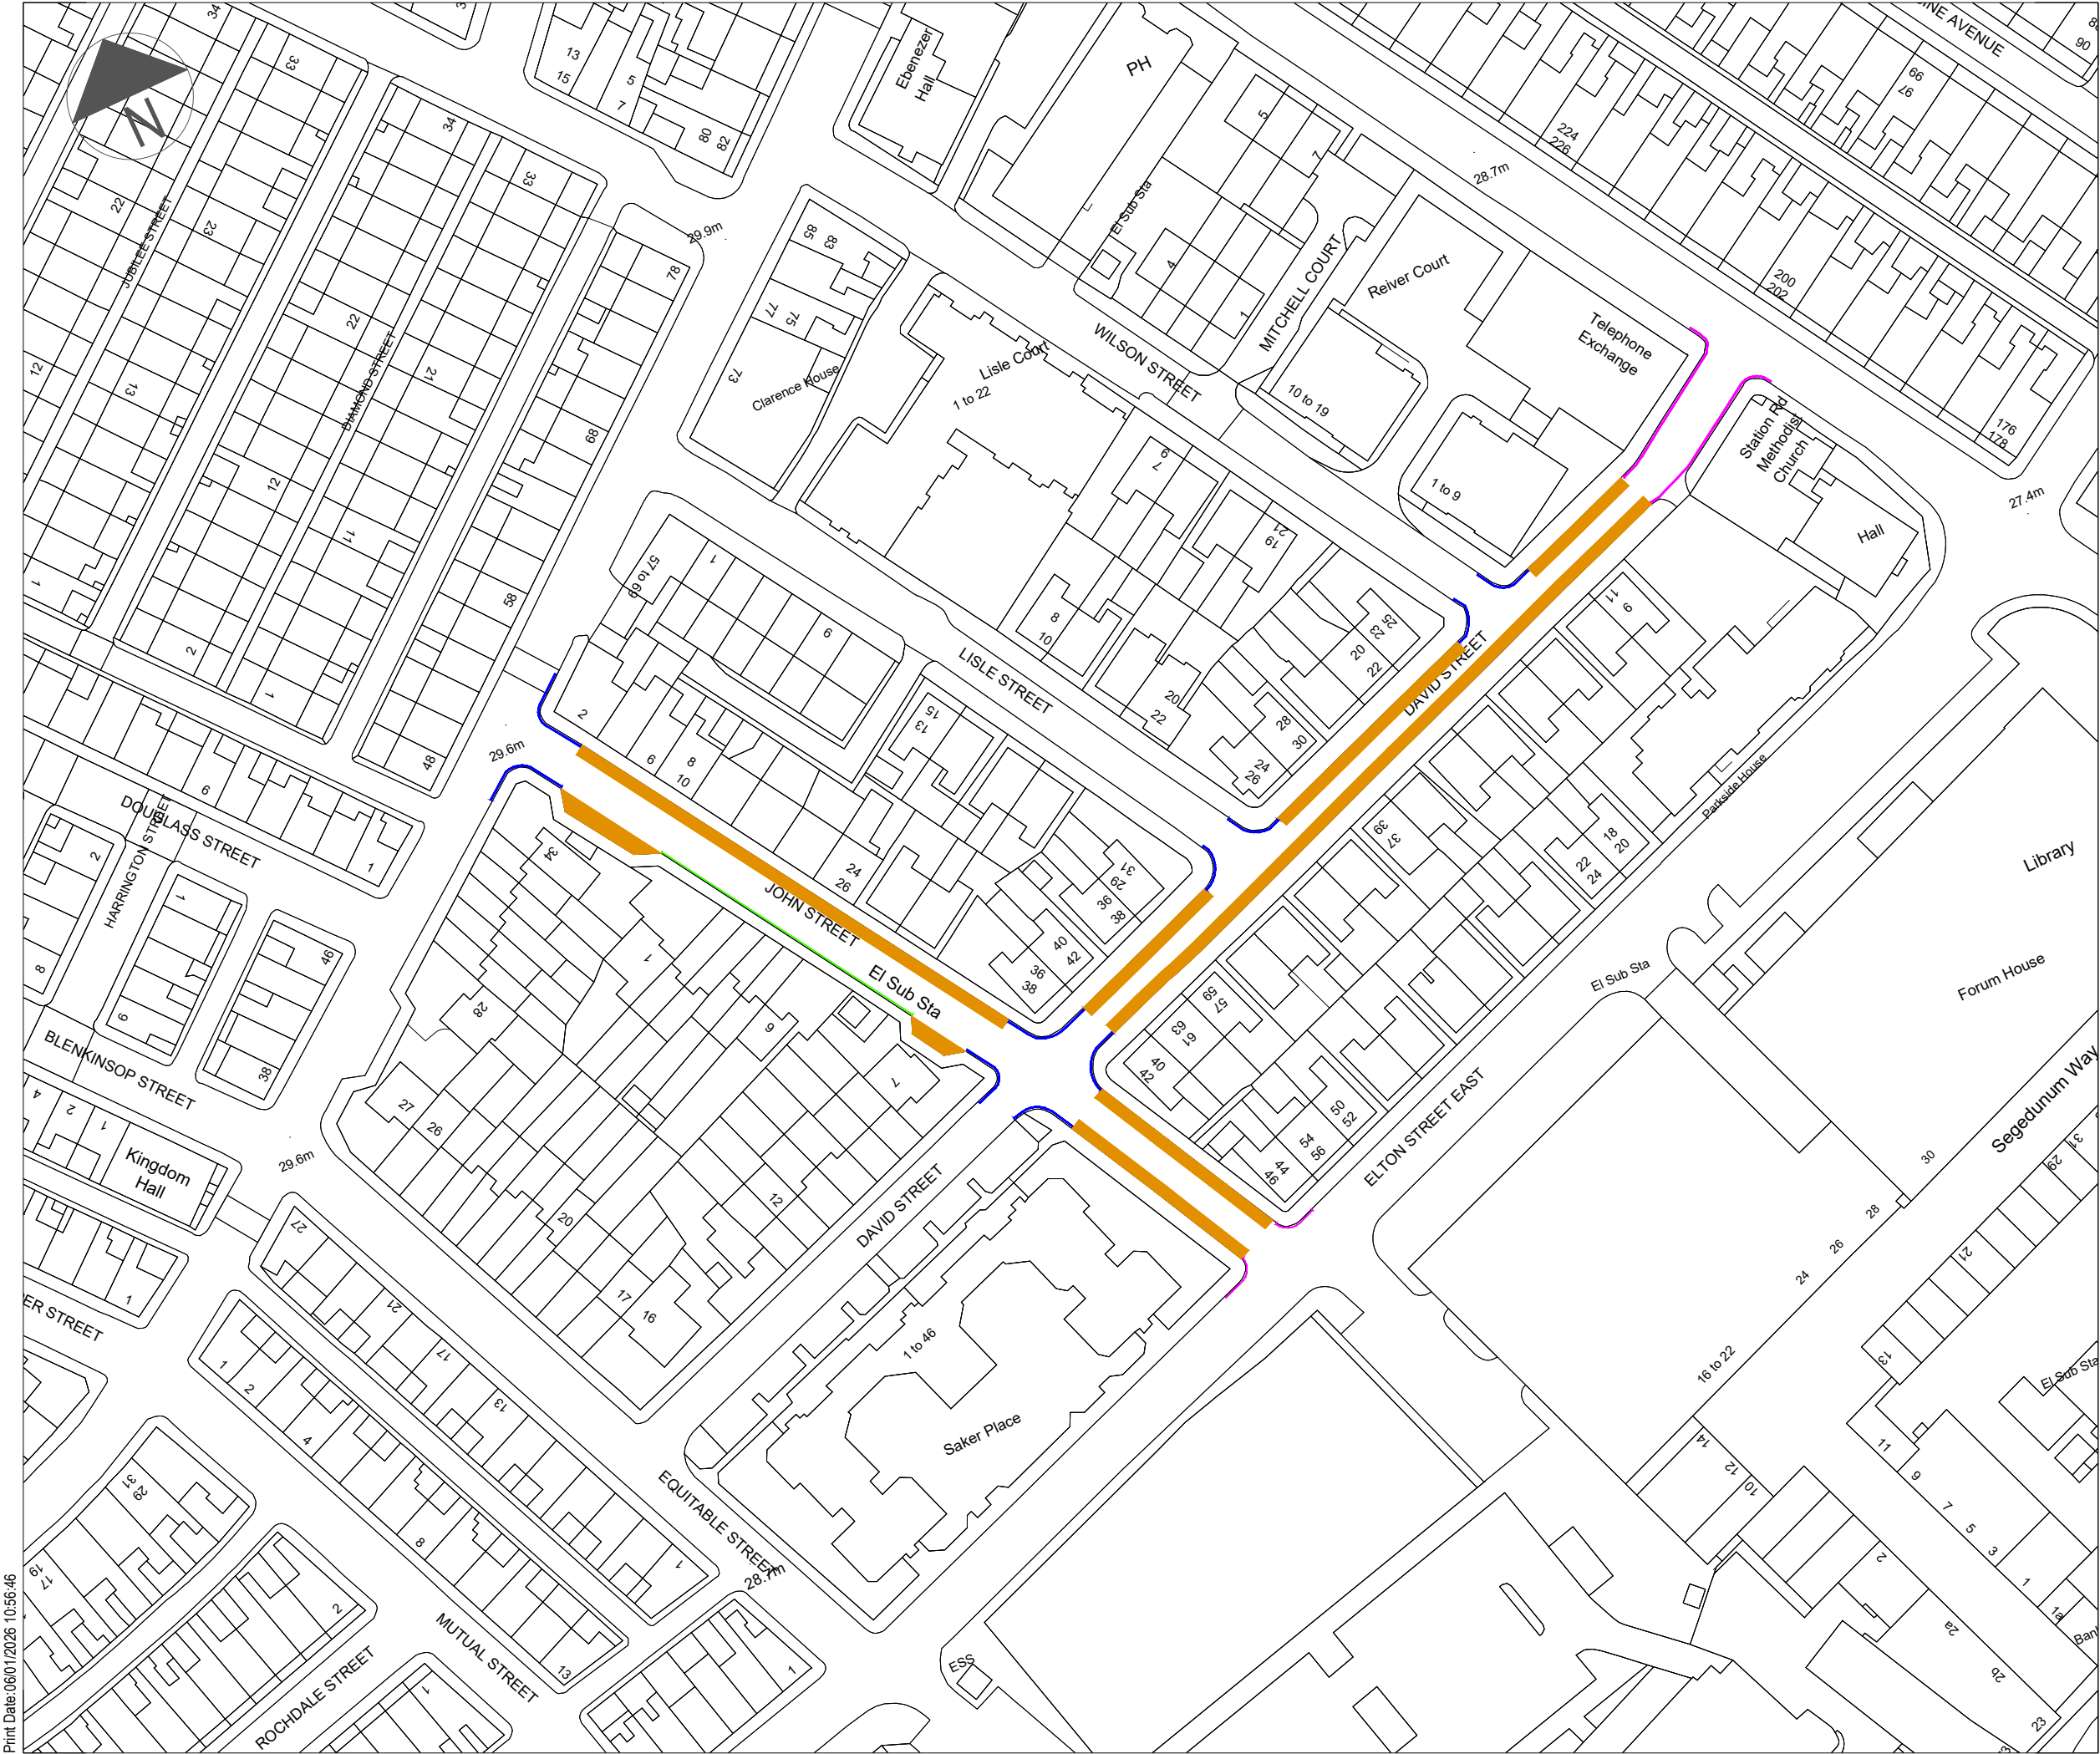

- NOTES:**
- 1. Any discrepancies, errors or omissions to be brought to the attention of NTC.
 - 2. Do not scale from this drawing.
 - 3. Drawing shall be printed in colour.

- KEY:**
-  - Proposed time limited parking with exemption for WD3 permit holders (Mon - Sat, 8am to 6pm, 2 hours, no return in 4 hours)
 -  - Proposed no waiting at any time
 -  - Proposed no waiting (Mon - Sat, 8am to 6pm)
 -  - Existing waiting restrictions to remain

P01	GW	JC	SL	Initial Layout	03/04/2025
Rev	Dwn	Chk'd	App'd	Description	Date

Purpose of Issue
S2 - Issued for Information

Classification
Public

Client
North Tyneside Council

Project
**John Street & David street
Wallsend**

Drawing
Proposed parking restrictions

Scale @ A3	Drawn	Checked	Approved
1:1000	NH	-	-

Project No.	Date
-	09/12/2025

Drawing Identifier	BS1192 Compliant
Project - Originator - Zone - Level - File Type - Role - Number	rev
JOHNST-NTC-GEN-01-SK-TR-0100	P01



**North
Tyneside
Council**

The Quadrant, The Silverlink North, Cobalt Business Park, North Tyneside
NE27 0BY - 0191 643 4819
www.northtyneside.gov.uk