


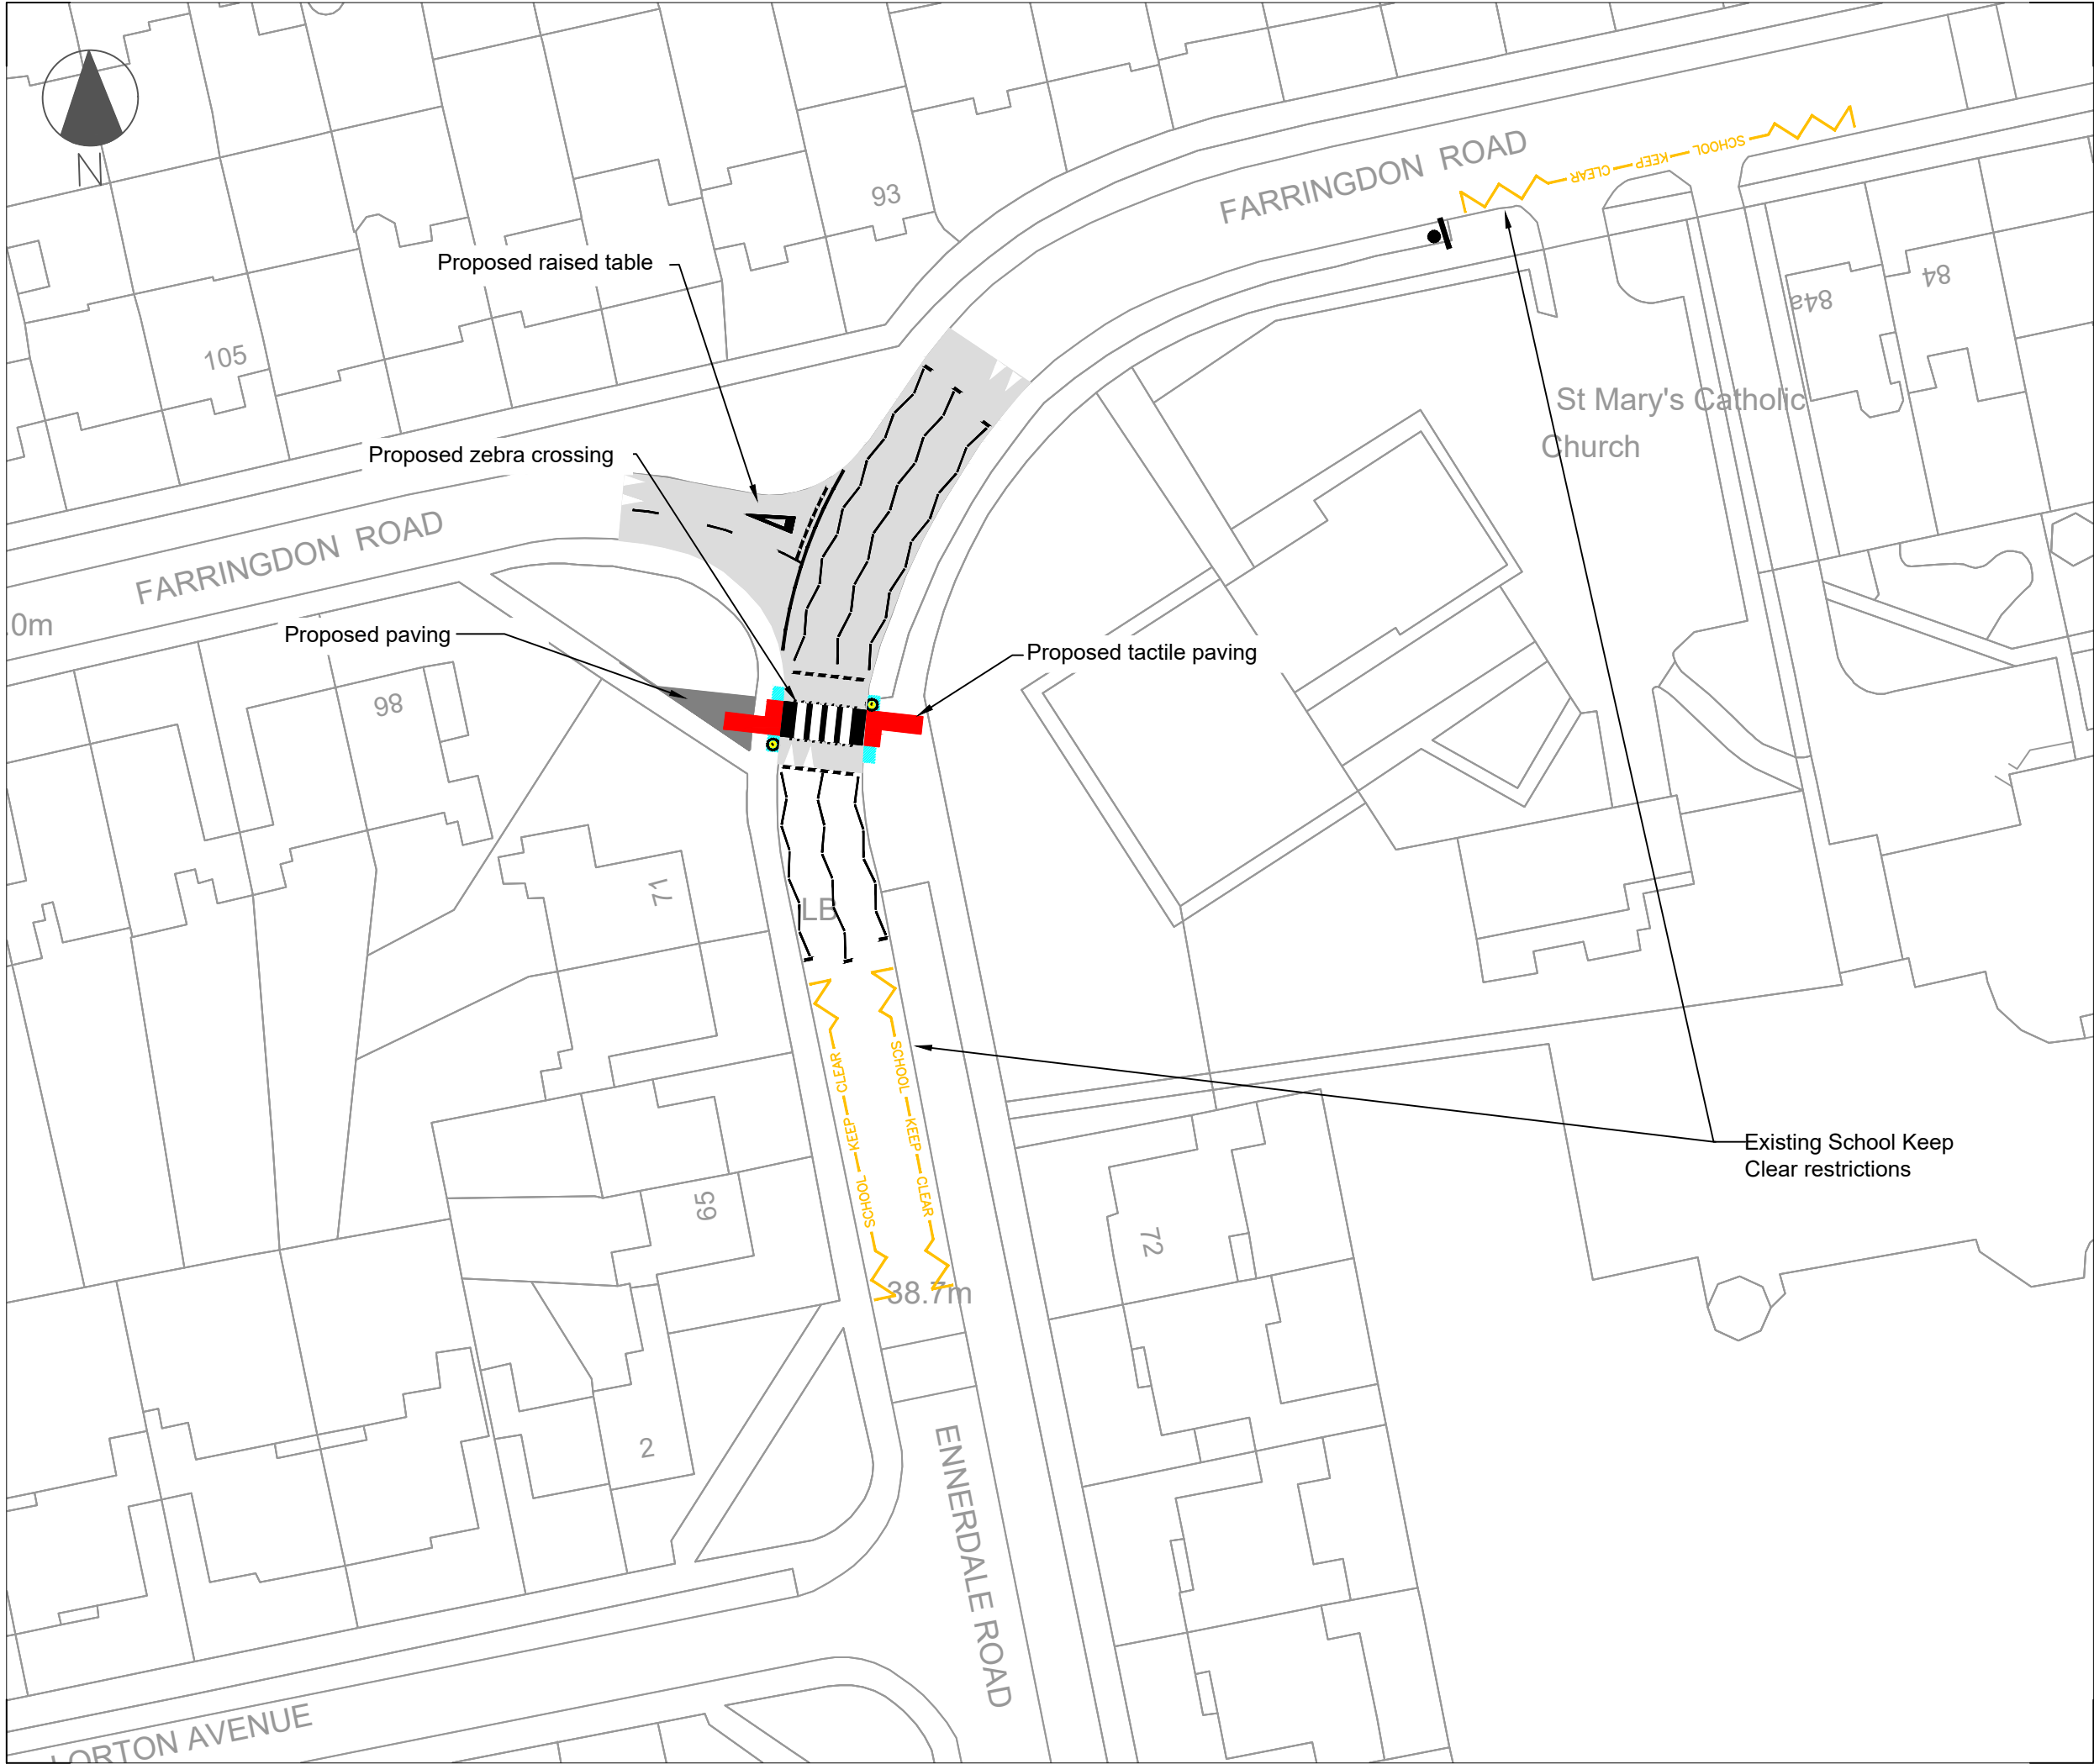

- KEY:
- RAISED TABLE
 - PAVING
 - CROSSING POINT
 - TACTILE PAVING CONTROLLED
 - NO STOPPING (SCHOOL KEEP CLEAR)
 - NO STOPPING RESTRICTIONS
 - ROAD HUMP TRIANGLES
 - PAVING

P02	GC	GW	SL	Initial Layout	16/07/2025
Rev	Dwn	Chkd	App'd	Description	Date

Purpose of Issue
S2 - Issued for Information

Classification
Public

Client
North Tyneside Council

Project
Active Travel Fund 5 2025/26
Sustainable Transport Schemes
Controlled crossing

Drawing
Ennerdale Road, St Mary's Primary School
Proposed zebra crossing

Scale @ A3	Drawn	Checked	Approved
1:500	GC	GW	SL

Project No.	Date
ATF525/26-009	16/07/2025

Drawing Identifier	BS1192 Compliant
Project - Originator - Zone - Level - File Type - Role - Number	rev
WSC-NTC-GEN-XX-DR-TR-1001	P02



**North
Tyneside
Council**

The Quadrant, The Silverlink North, Cobalt Business Park, North Tyneside
NE27 0BY - 0191 643 4819
www.northtyneside.gov.uk