



The use of this data by the recipient, acts as an agreement of the following statements:
To not use this data if you do not agree with any of the following statements:
All features are approximate and are subject to clarification by a detailed topographical survey, statutory service responses and confirmation of the legal boundaries.
The controlled version of this drawing should be noted in all or part forms, not by, or other file formats.
Do not scale the drawing, always use the figures dimensions, all dimensions to be checked on site, any discrepancies are to be recorded in writing to the Project Architect/Structural Engineer

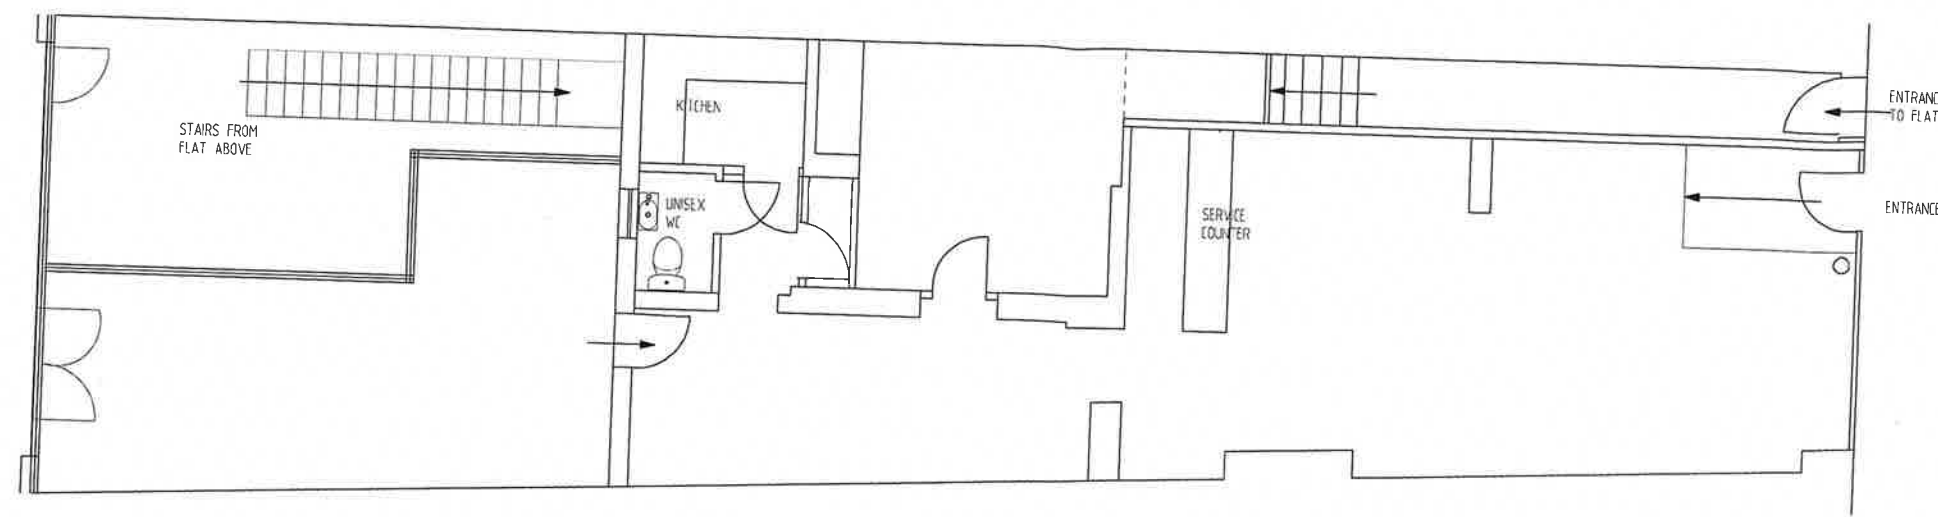

EXISTING PLANS Scale 1:100

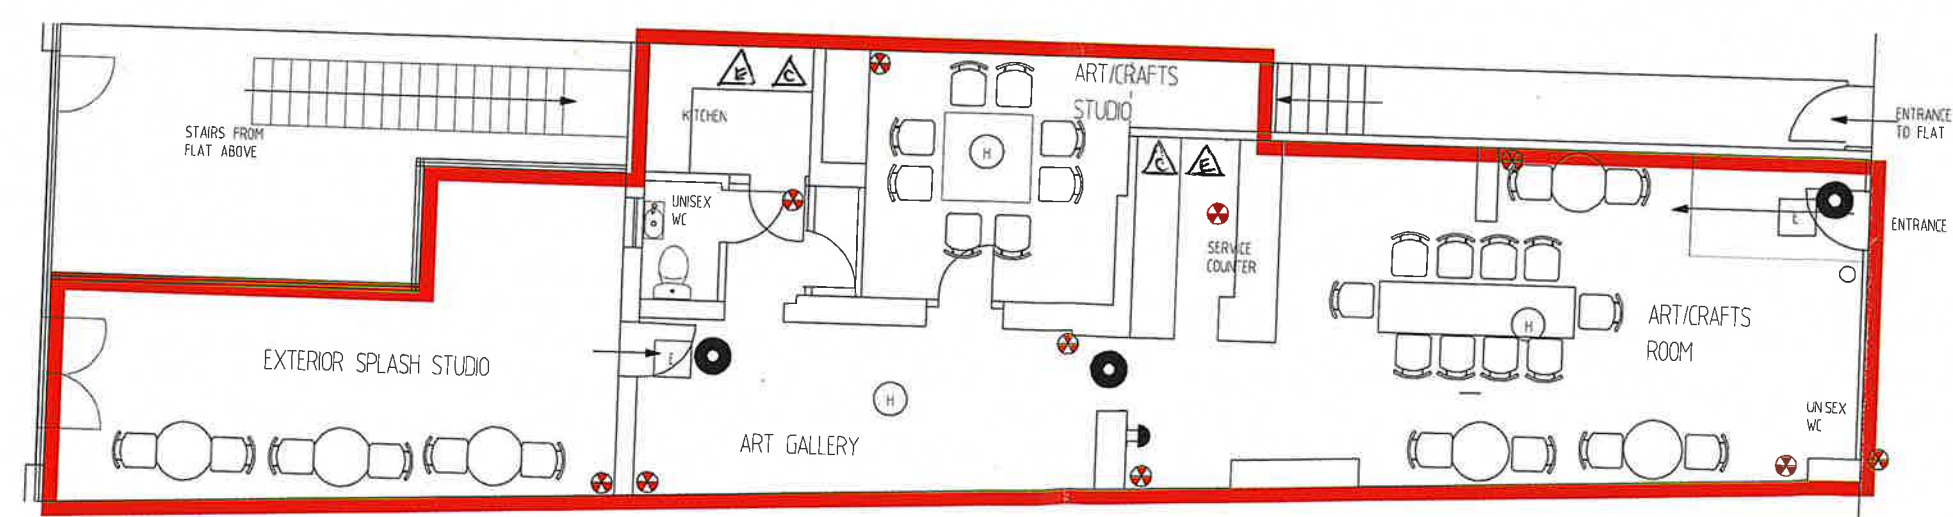

PROPOSED LICENSING PLANS Scale 1:100

- FIRE STRATEGY**
- (H) HEAT DETECTOR
 - (S) SOUNDER
 - (E) EMERGENCY LIGHTING
 - (E) ESCAPE SIGN

red edged area indicates
Licensed Area

CCTV camera locations

- (A) CO2 EXTINGUISHER
- (A) EXTINGUISHER



tel: 07901 238 045 E: simon@bartlettid.uk	
PROJECT TITLE: L'atelier Paint Studio No 173 Whitley Road Whitley Bay NE26 2DN	
DRAWING TITLE: Ex & Proposed Licensing Plans	
REV:	
CRC NO: 2026-001	DATE: 24/08/26
SCALE: 1:100 A3	REF: SAB