


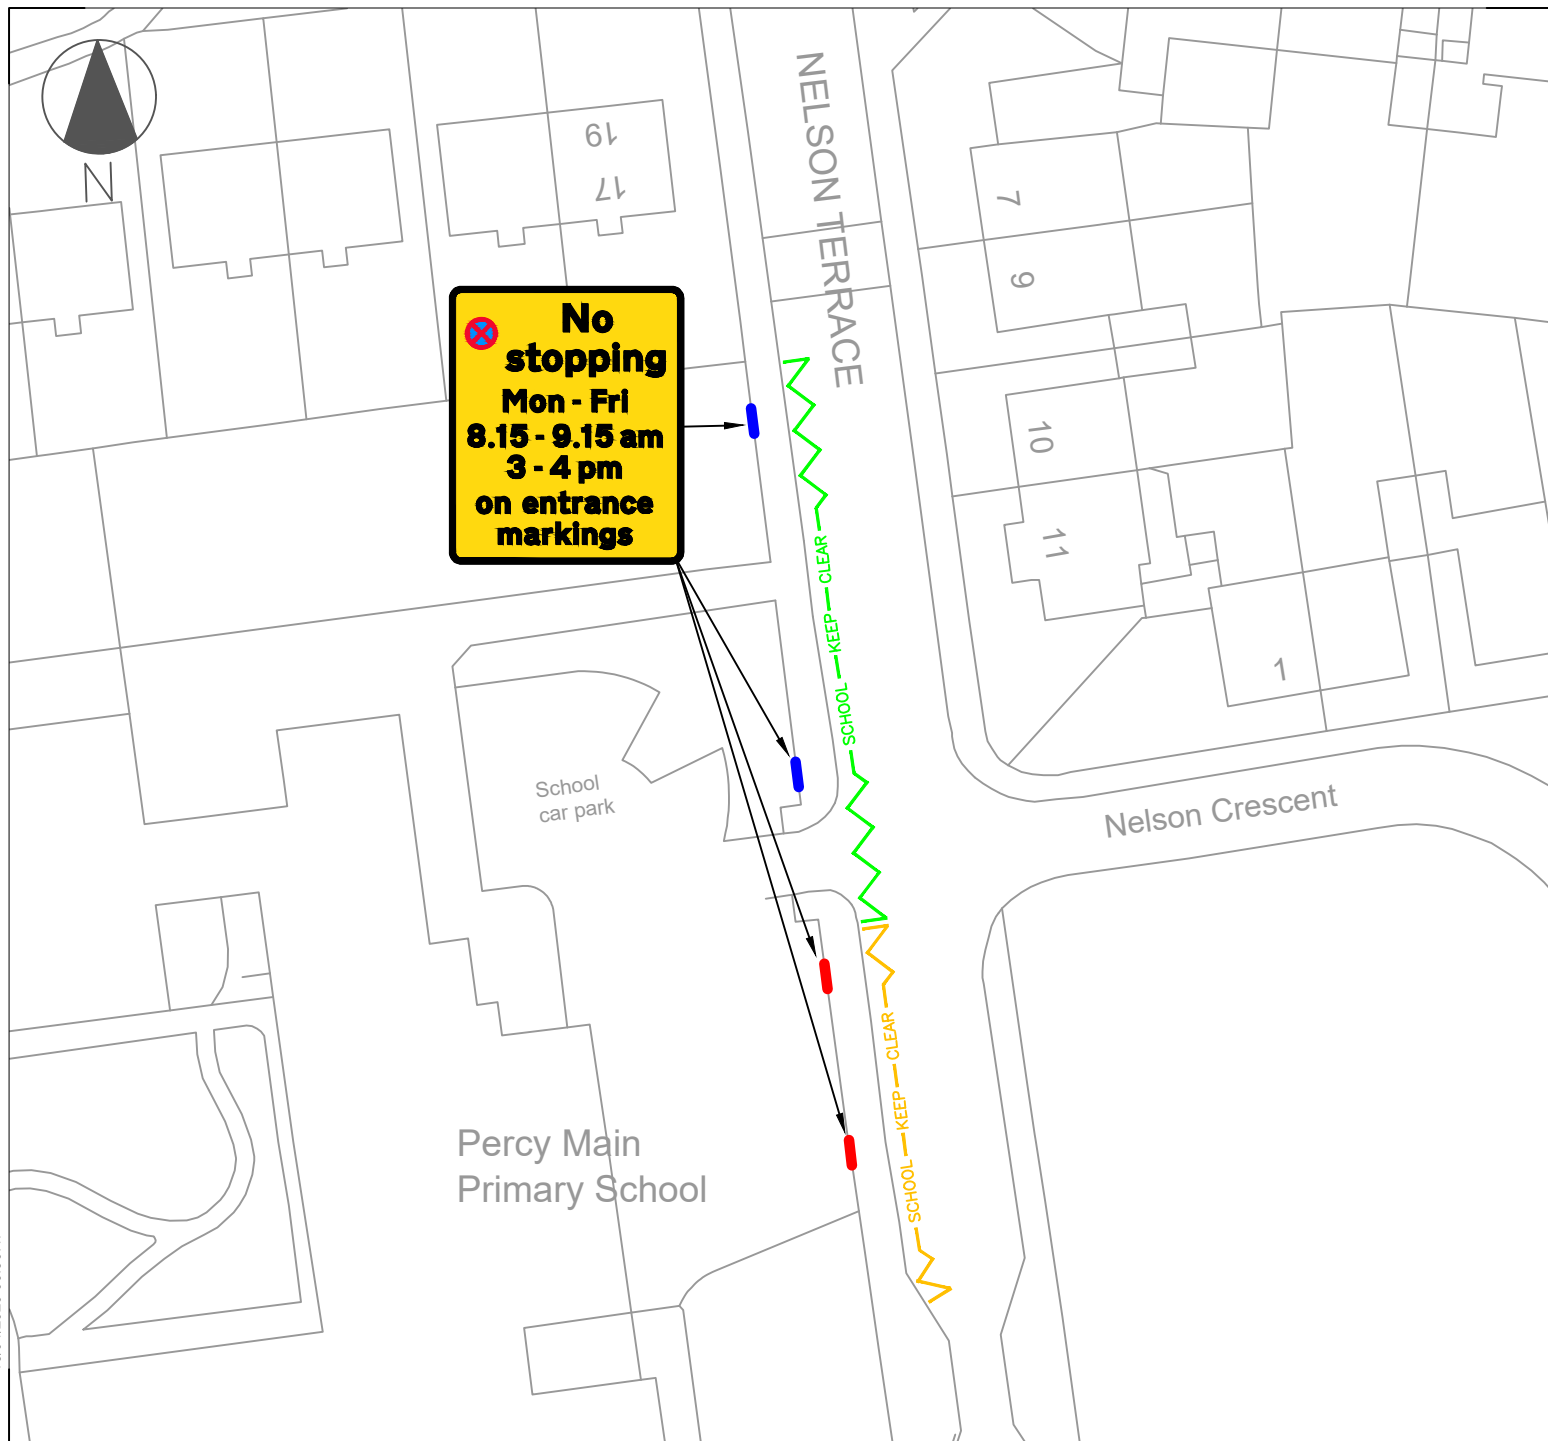

KEY

-  PROPOSED 'NO STOPPING' (SCHOOL KEEP CLEAR) RESTRICTIONS, 8:15 - 9:15AM AND 3 - 4PM, MONDAY - FRIDAY
-  EXISTING 'NO STOPPING' (SCHOOL KEEP CLEAR) RESTRICTIONS, 8:15 - 9:15AM AND 3 - 4PM, MONDAY - FRIDAY MARKINGS TO BE REFRESHED
-  PROPOSED SCHOOL KEEP CLEAR RAILING SIGNS
-  EXISTING SCHOOL KEEP CLEAR RAILING SIGNS

P01	GC	KH	NS	Initial Layout	01/04/2026
Rev	Dwn	Chk'd	App'd	Description	Date

Purpose of Issue

S2 - Issued for Information

Classification

Public

Client

North Tyneside Council

Project

2026/27 Local Transport Plan

Proposed parking scheme

Drawing

Percy Main Primary School, Nelson Terrace

Proposed parking scheme

Scale @ A4	Drawn	Checked	Approved
1:500	GC	KH	NS

Project No.	Date
NTC/TRS/PARK26GC01	01/04/2026

Drawing Identifier	BS1192 Compliant
Project - Originator - Zone - Level - File Type - Role - Number	rev
PARK-NTC-GEN-XX-DR-TR-26GC01	P01



**North
Tyneside
Council**

The Quadrant, The Silverlink North, Cobalt Business Park,
North Tyneside NE27 0BY - 0191 643 4819
www.northtyneside.gov.uk