


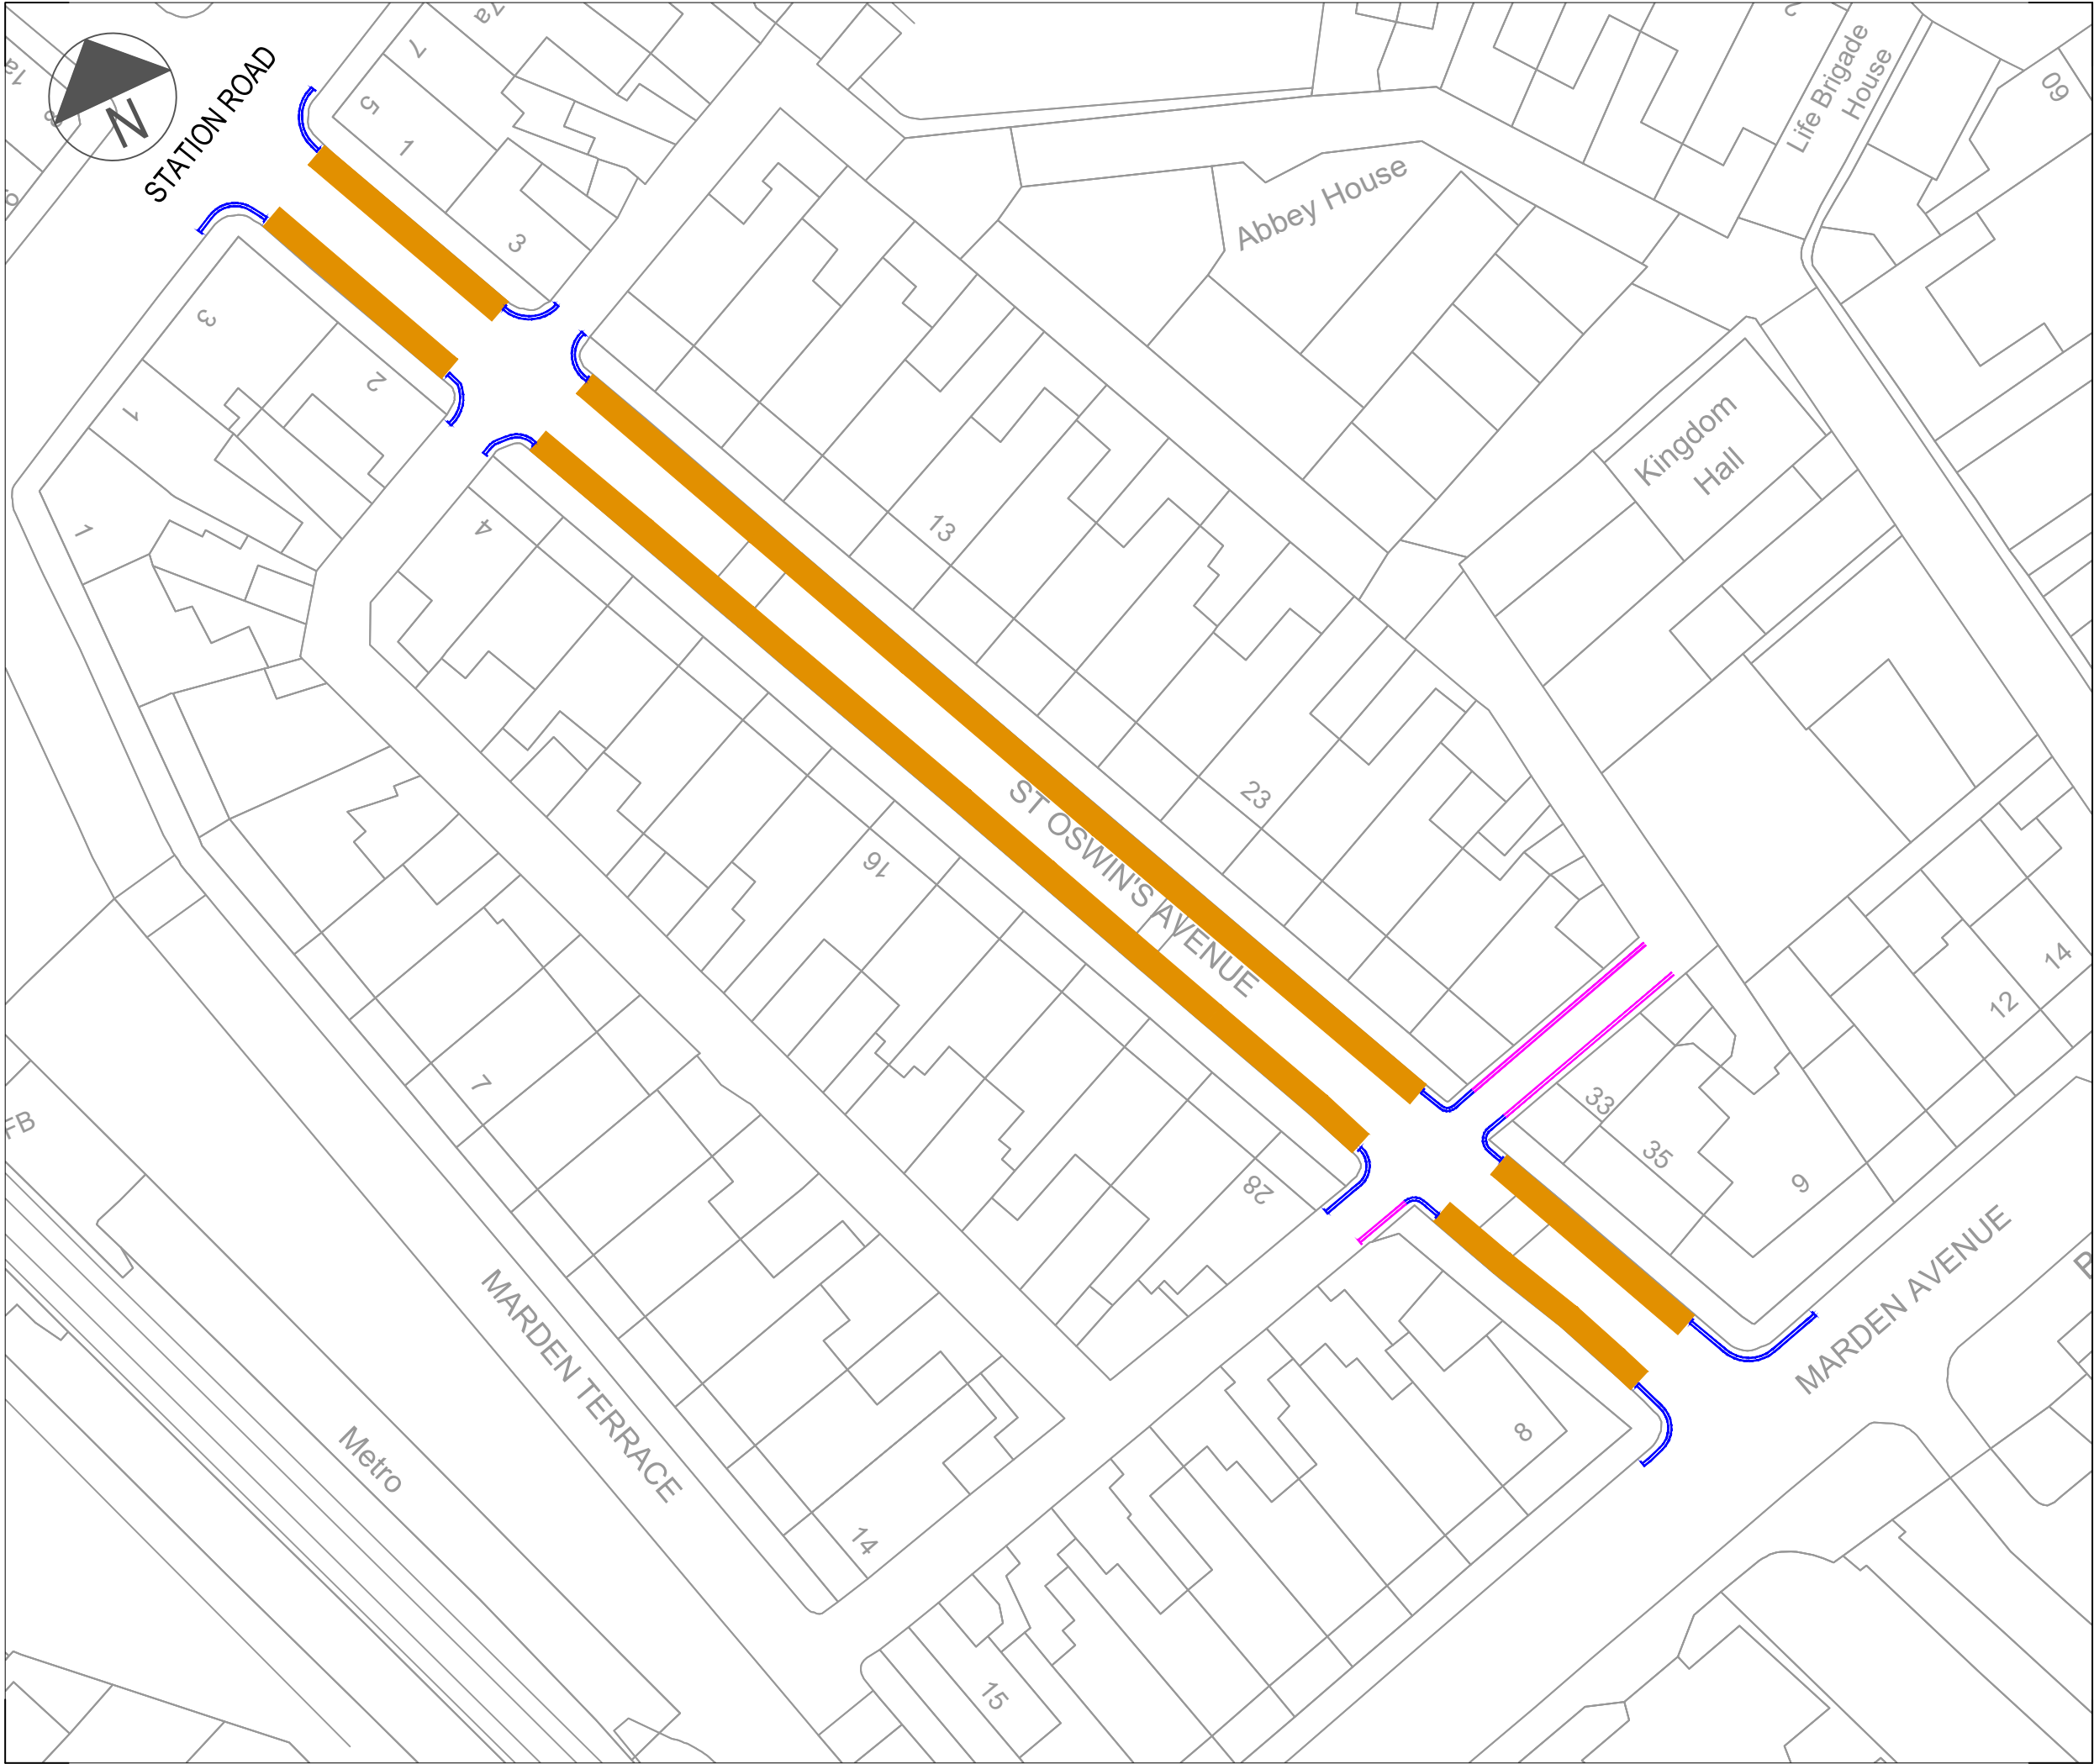

- NOTES:**
- 1. Any discrepancies, errors or omissions to be brought to the attention of NTC.
 - 2. Do not scale from this drawing.
 - 3. Drawing shall be printed in colour.

- KEY:**
-  - Proposed time limited parking with exemption for CC2 permit holders (Mon - Sun, 8am to 6pm, 2 hours, no return within 4 hours)
 -  - Proposed no waiting at any time
 -  - Existing waiting restrictions to remain

P01	NH	Initial Layout	09/04/2026
Rev	Dwn	Chk'd	App'd
Description		Date	

Purpose of Issue
S2 - Issued for Information

Classification
Public

Client
North Tyneside Council

Project
St Oswalds Ave
Cullercoats

Drawing
Proposed parking restrictions

Scale @ A3	Drawn	Checked	Approved
1:500	NH	-	-

Project No.	Date
-	09/04/2026

Drawing Identifier	BS1192 Compliant
Project - Originator - Zone - Level - File Type - Role - Number	rev
STOSWIN-NTC-GEN-01-SK-TR-0100	P01



**North
Tyneside
Council**

The Quadrant, The Silverlink North, Cobalt Business Park, North Tyneside
NE27 0BY - 0191 643 4819
www.northtyneside.gov.uk