


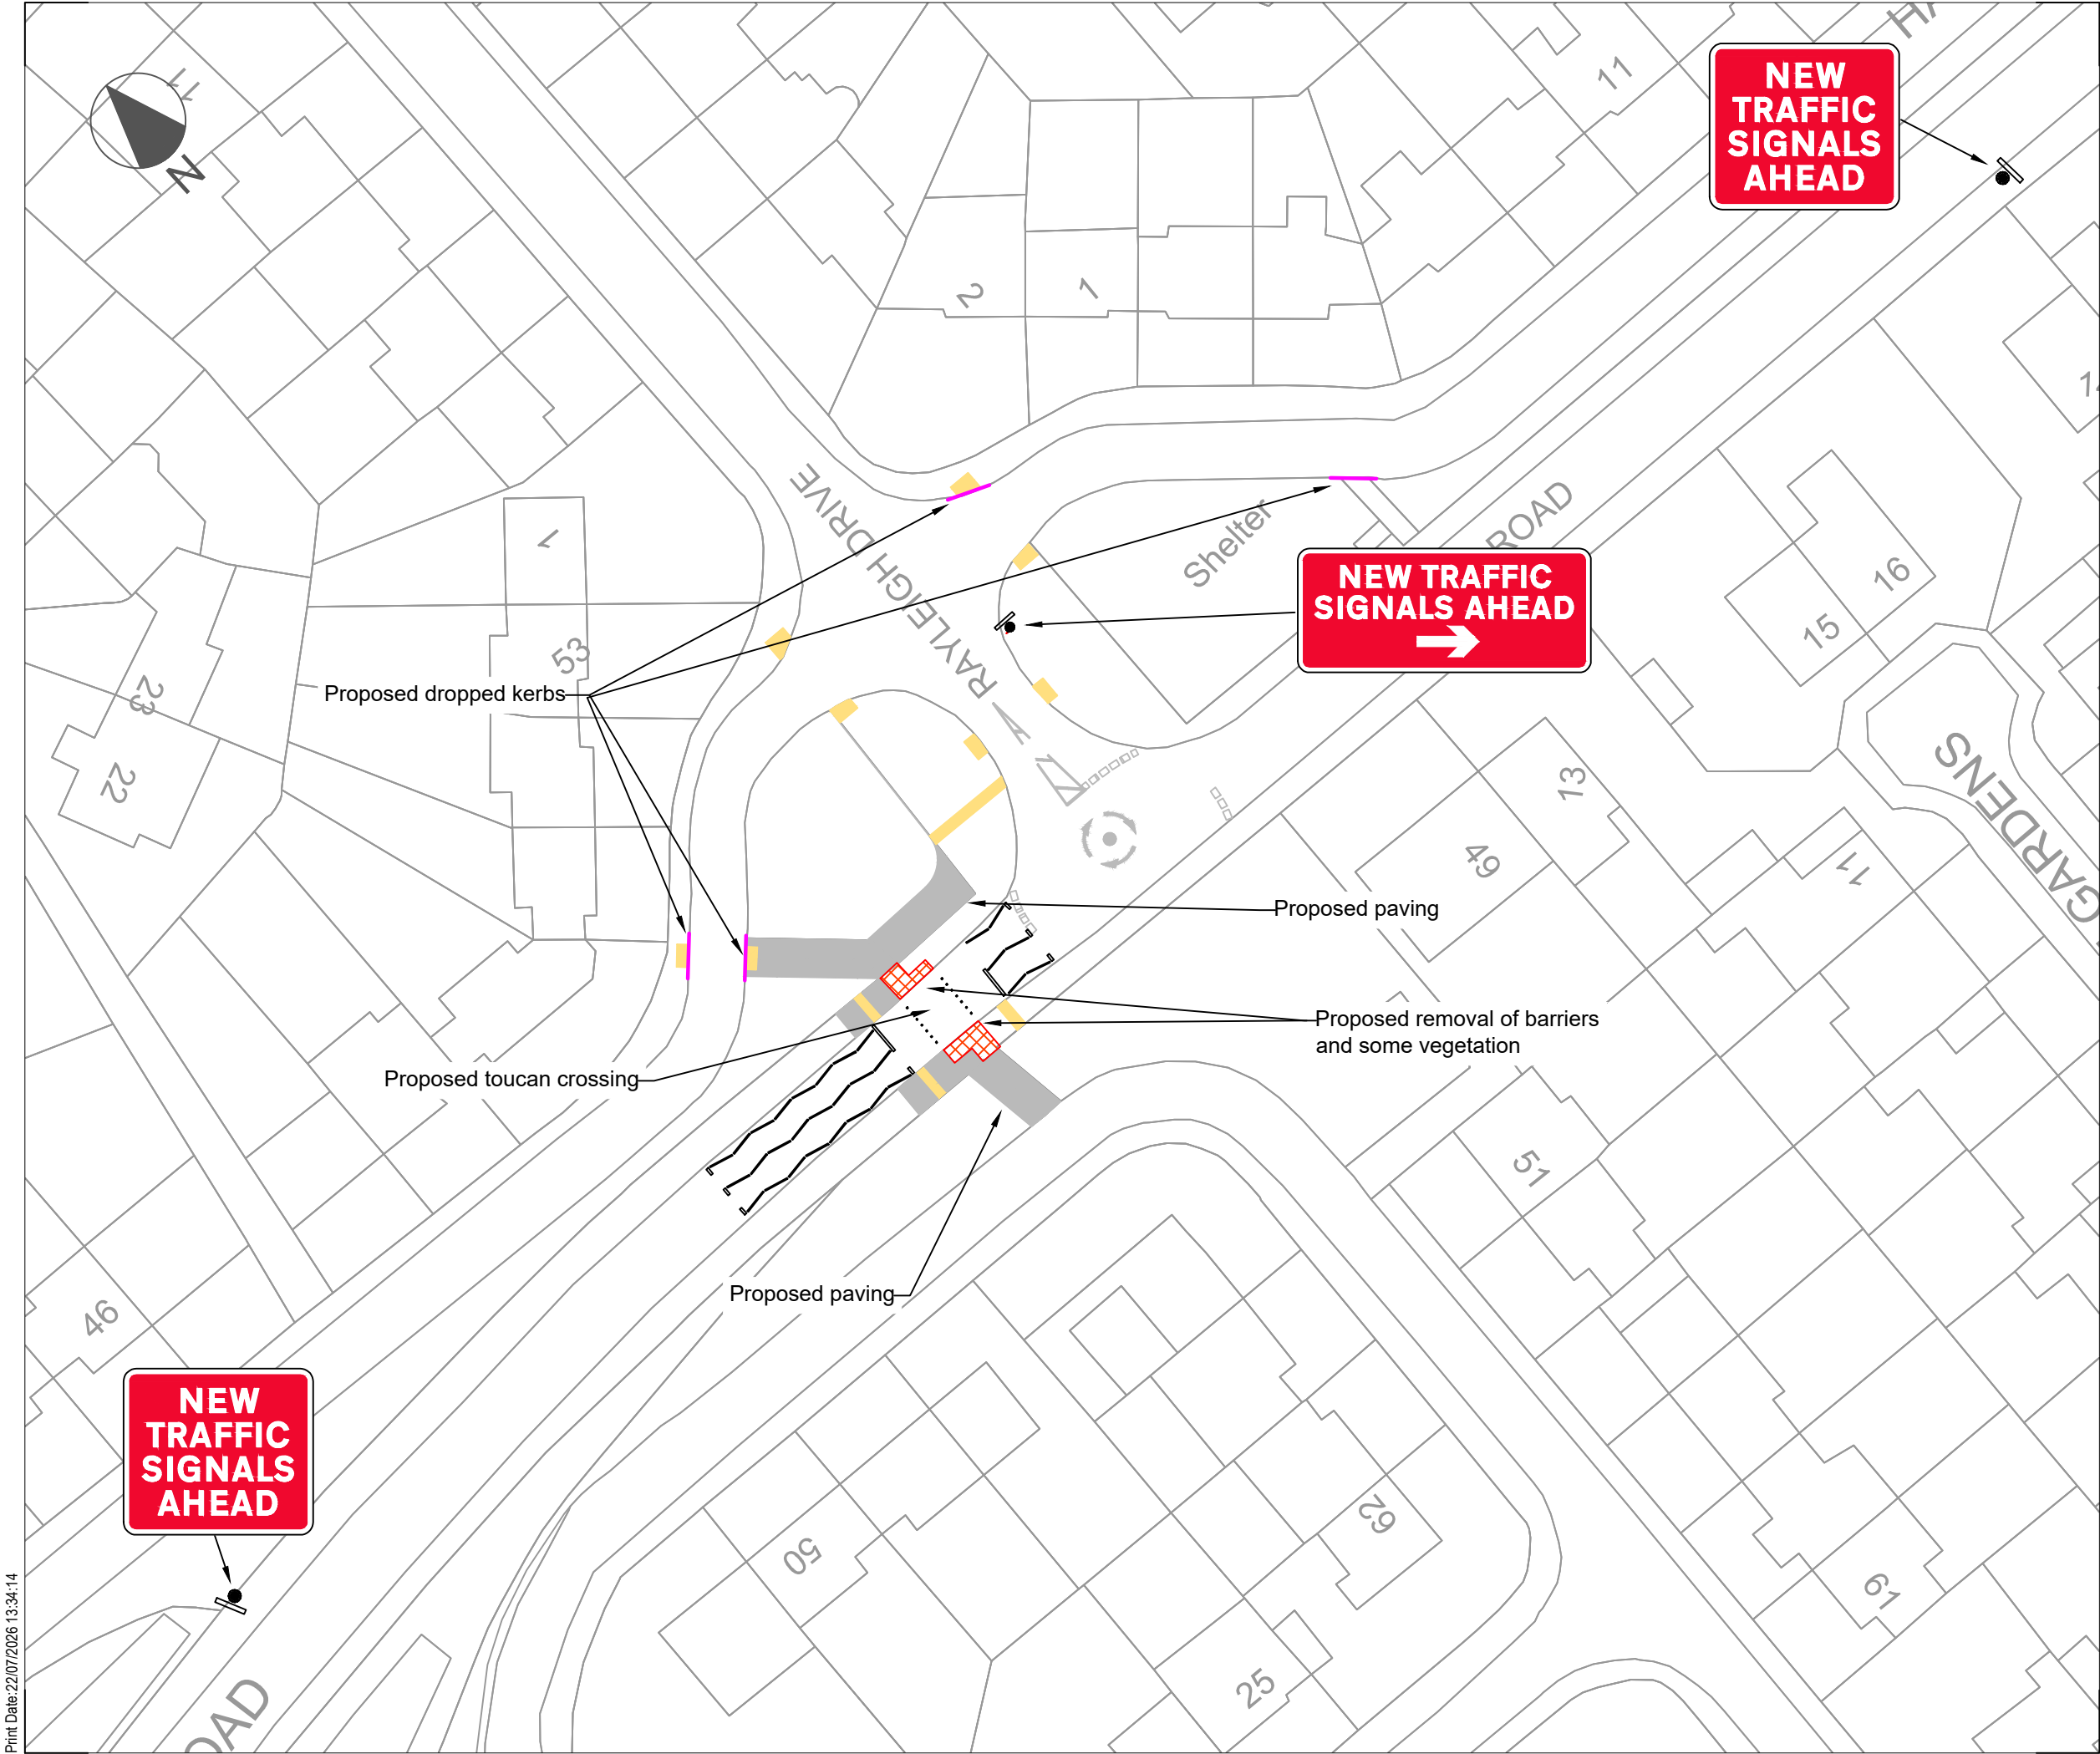

KEY:

- PROPOSED PAVING
- PROPOSED TACTILES RED BLISTER
- PROPOSED NO STOPPING RESTRICTIONS
- PROPOSED SIGNALISED CROSSING
- PROPOSED TACTILES BUFF
- PROPOSED DROPPED KERB
- PROPOSED TEMPORARY SIGNAGE (NEW TRAFFIC SIGNALS)

P03	GC	GW	SL	Initial Layout	24/03/2026
Rev	Dwn	Chk'd	App'd	Description	Date

Purpose of Issue
S2 - Issued for Information

Classification
Public

Client
North Tyneside Council

Project
Active Travel Fund 5 2025/26

Drawing
Stalks Road, Wideopen
Proposed signalised crossing

General Arrangement

Scale @ A3	Drawn	Checked	Approved
1:500	GC	GW	SL

Project No.	Date
ATF525/26-012	24/03/2026

Drawing Identifier	BS1192 Compliant
Project - Originator - Zone - Level - File Type - Role - Number	rev
HWD-NTC-GEN-XX-DR-TR-1001	P03

North Tyneside Council

The Quadrant, The Silverlink North, Cobalt Business Park, North Tyneside
NE27 0BY - 0191 643 4819
www.northtyneside.gov.uk