


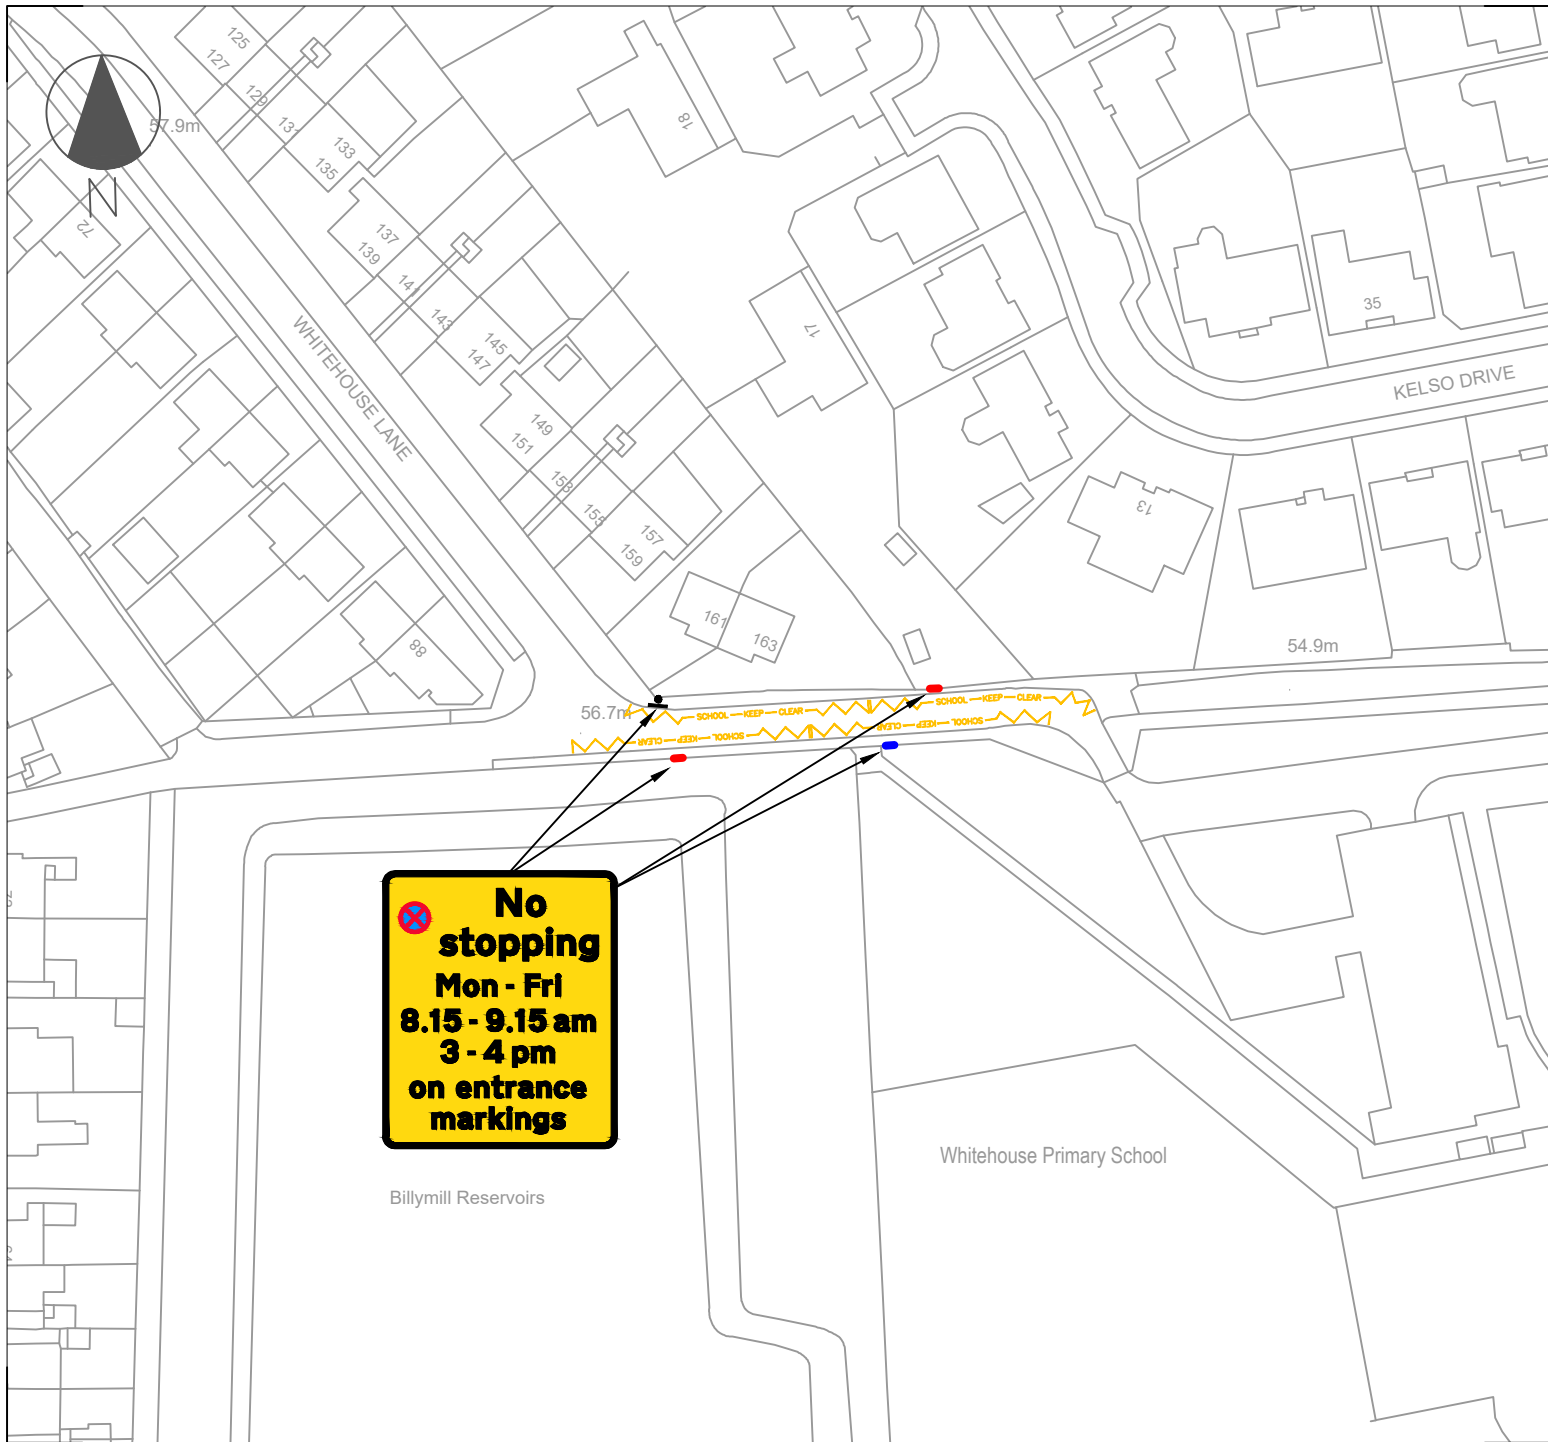

# KEY

- PROPOSED 'NO STOPPING' (SCHOOL KEEP CLEAR) RESTRICTIONS, 8:15 - 9:15AM AND 3 - 4PM, MONDAY - FRIDAY
- PROPOSED SCHOOL KEEP CLEAR SIGN ON EXISTING LIGHTING COLUMN
- PROPOSED SCHOOL KEEP CLEAR RAILING SIGNS
- EXISTING SCHOOL KEEP CLEAR RAILING SIGNS

| P01 | GC  | KH    | NS    | Initial Layout | 08/04/2026 |
|-----|-----|-------|-------|----------------|------------|
| Rev | Dwn | Chk'd | App'd | Description    | Date       |

Purpose of Issue  
S2 - Issued for Information

Classification

Public

Client  
North Tyneside Council

Project  
2026/27 Local Transport Plan  
Proposed parking scheme

Drawing  
Whitehouse Primary School  
Whitehouse Lane  
Proposed parking scheme

|                      |             |               |                |
|----------------------|-------------|---------------|----------------|
| Scale @ A4<br>1:1000 | Drawn<br>GC | Checked<br>KH | Approved<br>NS |
|----------------------|-------------|---------------|----------------|

|                                   |                    |
|-----------------------------------|--------------------|
| Project No.<br>NTC/TRS/PARK26GC02 | Date<br>08/04/2026 |
|-----------------------------------|--------------------|

Drawing Identifier  
Project - Originator - Zone - Level - File Type - Role - Number rev  
PARK-NTC-GEN-XX-DR-TR-26GC02 P01



**North  
Tyneside  
Council**

The Quadrant, The Silverlink North, Cobalt Business Park,  
North Tyneside NE27 0BY - 0191 643 4819  
[www.northtyneside.gov.uk](http://www.northtyneside.gov.uk)