


Print Date: 20/08/2026 11:55:46

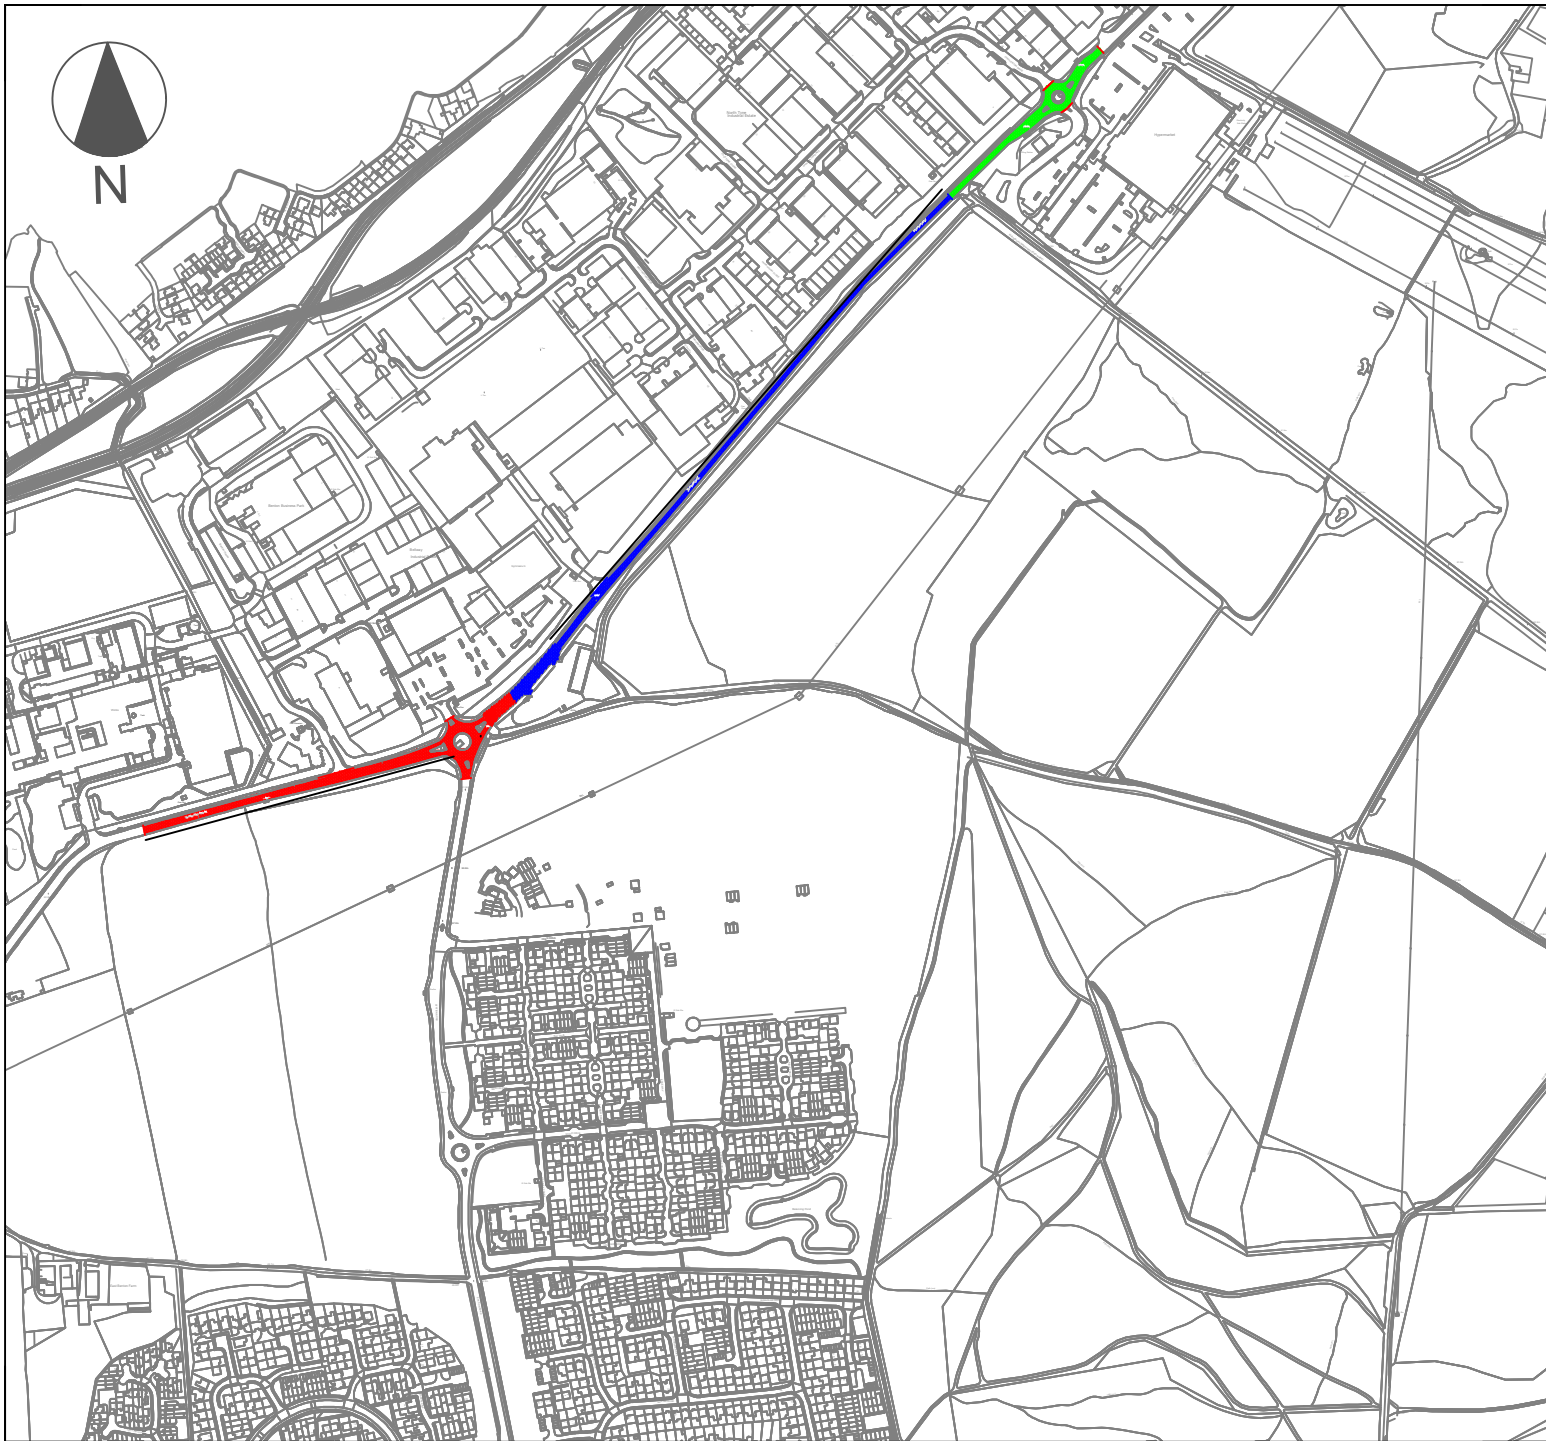

Legend

-  = EXISTING 40MPH RESTRICTION TO BE REDUCED TO 30MPH
-  = EXISTING 40MPH RESTRICTION TO BE REDUCED TO 30MPH (CONSULTATION UNDERTAKEN AS PART OF BSIP PROJECT)
-  = EXISTING 40MPH RESTRICTION TO REMAIN IN PLACE

Rev	Drawn	Chk'd	App'd	Description	Date
-----	-------	-------	-------	-------------	------

Purpose of Issue
For consultation

Classification
Public

Client
North Tyneside Council

Project
A191 Whitley Road,
Benton

Drawing
Proposed 30mph Speed Restriction

Scale @ A4	Drawn	Checked	Approved
NTS	JK	NS	SL

Project No.	Date
A19130MPH	Aug 2026

Drawing Identifier
Project - Originator - Zone - Level - File Type - Role - Number

BS1192 Compliant
rev



The Quadrant, The Silverlink North, Cobalt Business Park,
North Tyneside NE27 0BY - 0191 643 4819
www.northtyneside.gov.uk