


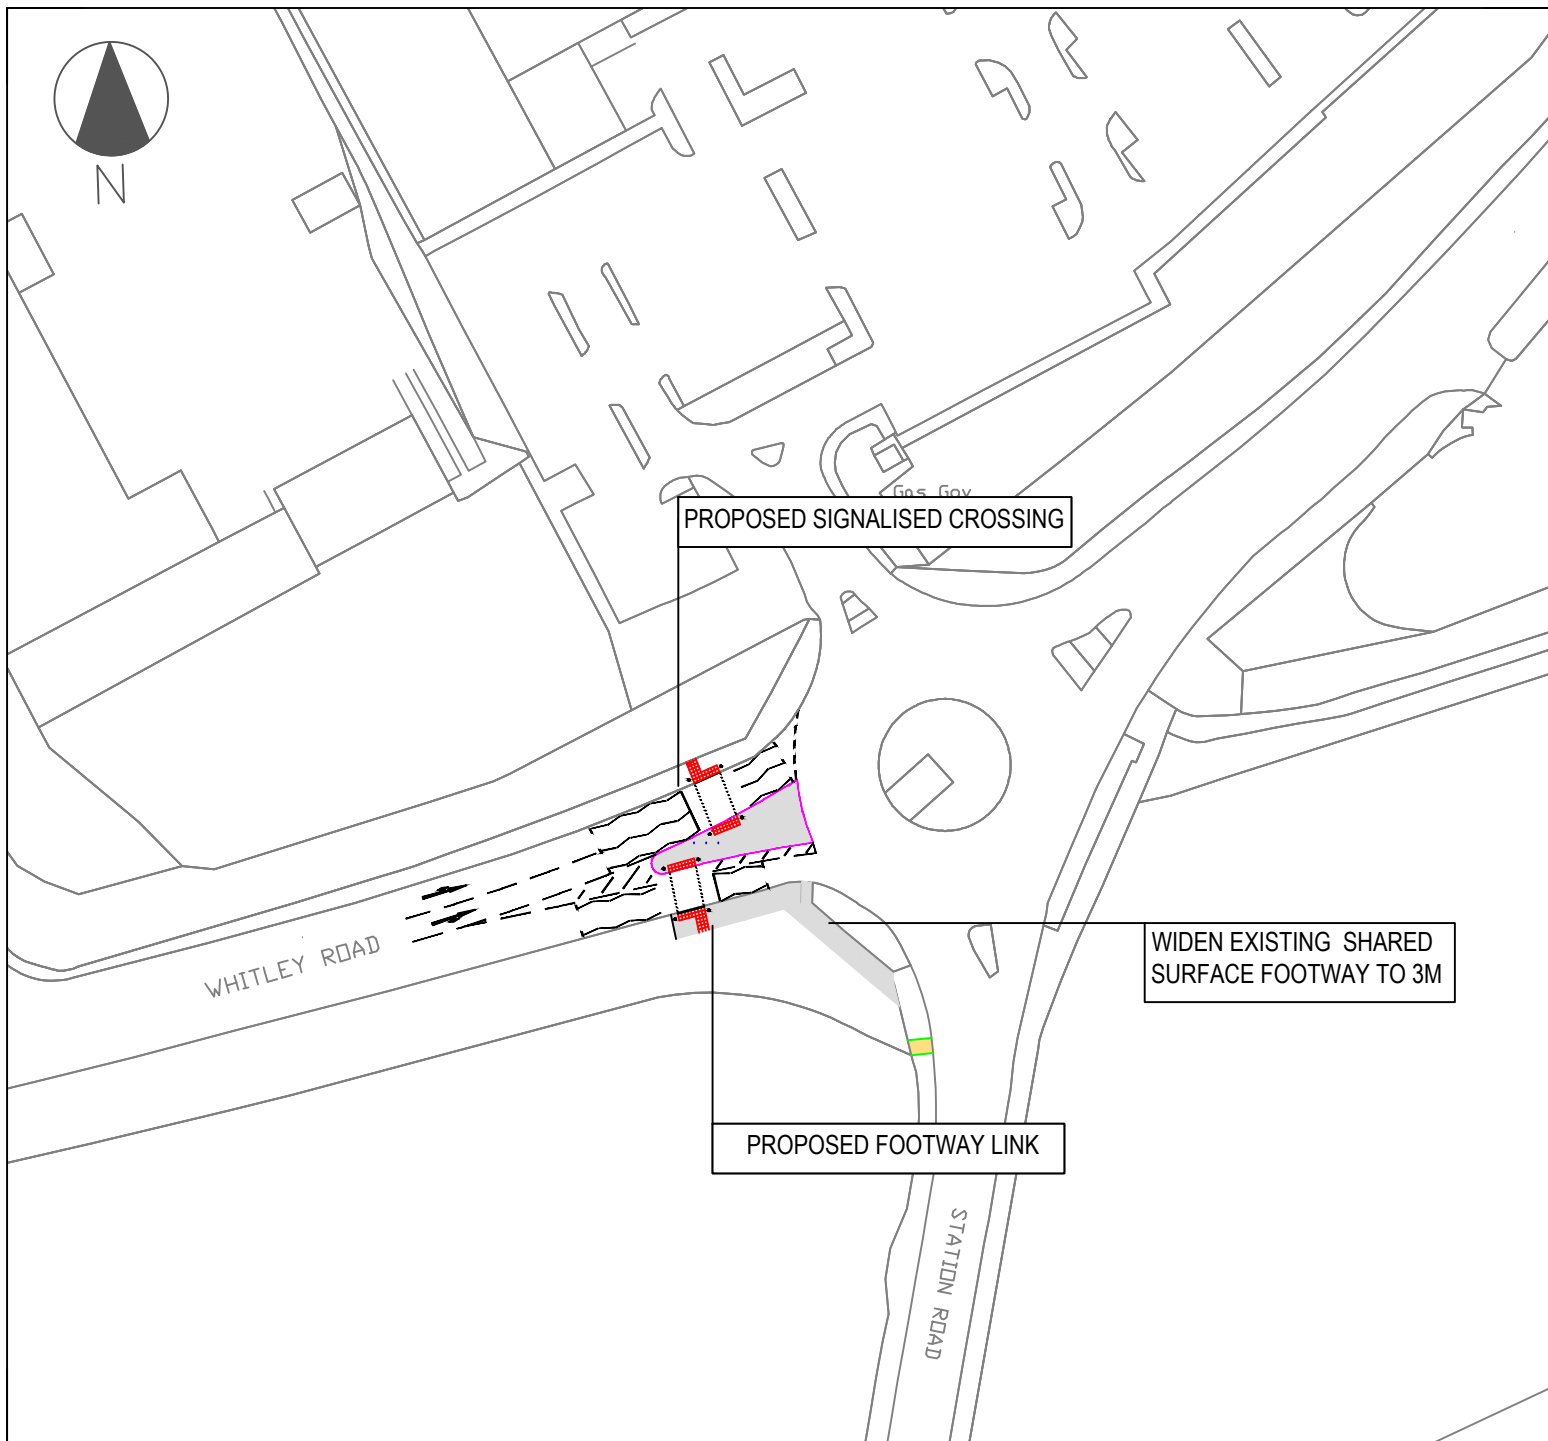

KEY:



- PROPOSED TACTILES RED



- PROPOSED PEDESTRIAN ISLAND / FOOTWAY



- PROPOSED CORDUROY PAVING BUFF



- PROPOSED ROAD MARKINGS

Rev	Drawn	Chk'd	App'd	Description	Date
-----	-------	-------	-------	-------------	------

Purpose of Issue
For consultation

Classification
Public

Client
North Tyneside Council

Project
Whitley Road,
Benton

Drawing
Proposed Installation of Staggered Toucan
Signalised Crossing and Footway Link

Scale @ A4	Drawn	Checked	Approved
1:1000	JK		

Project No.	Date
WHITXING	June 2026

Drawing Identifier
Project - Originator - Zone - Level - File Type - Role - Number
BS1192 Compliant
rev



The Quadrant, The Silverlink North, Cobalt Business Park,
North Tyneside NE27 0BY - 0191 643 4819
www.northtyneside.gov.uk