


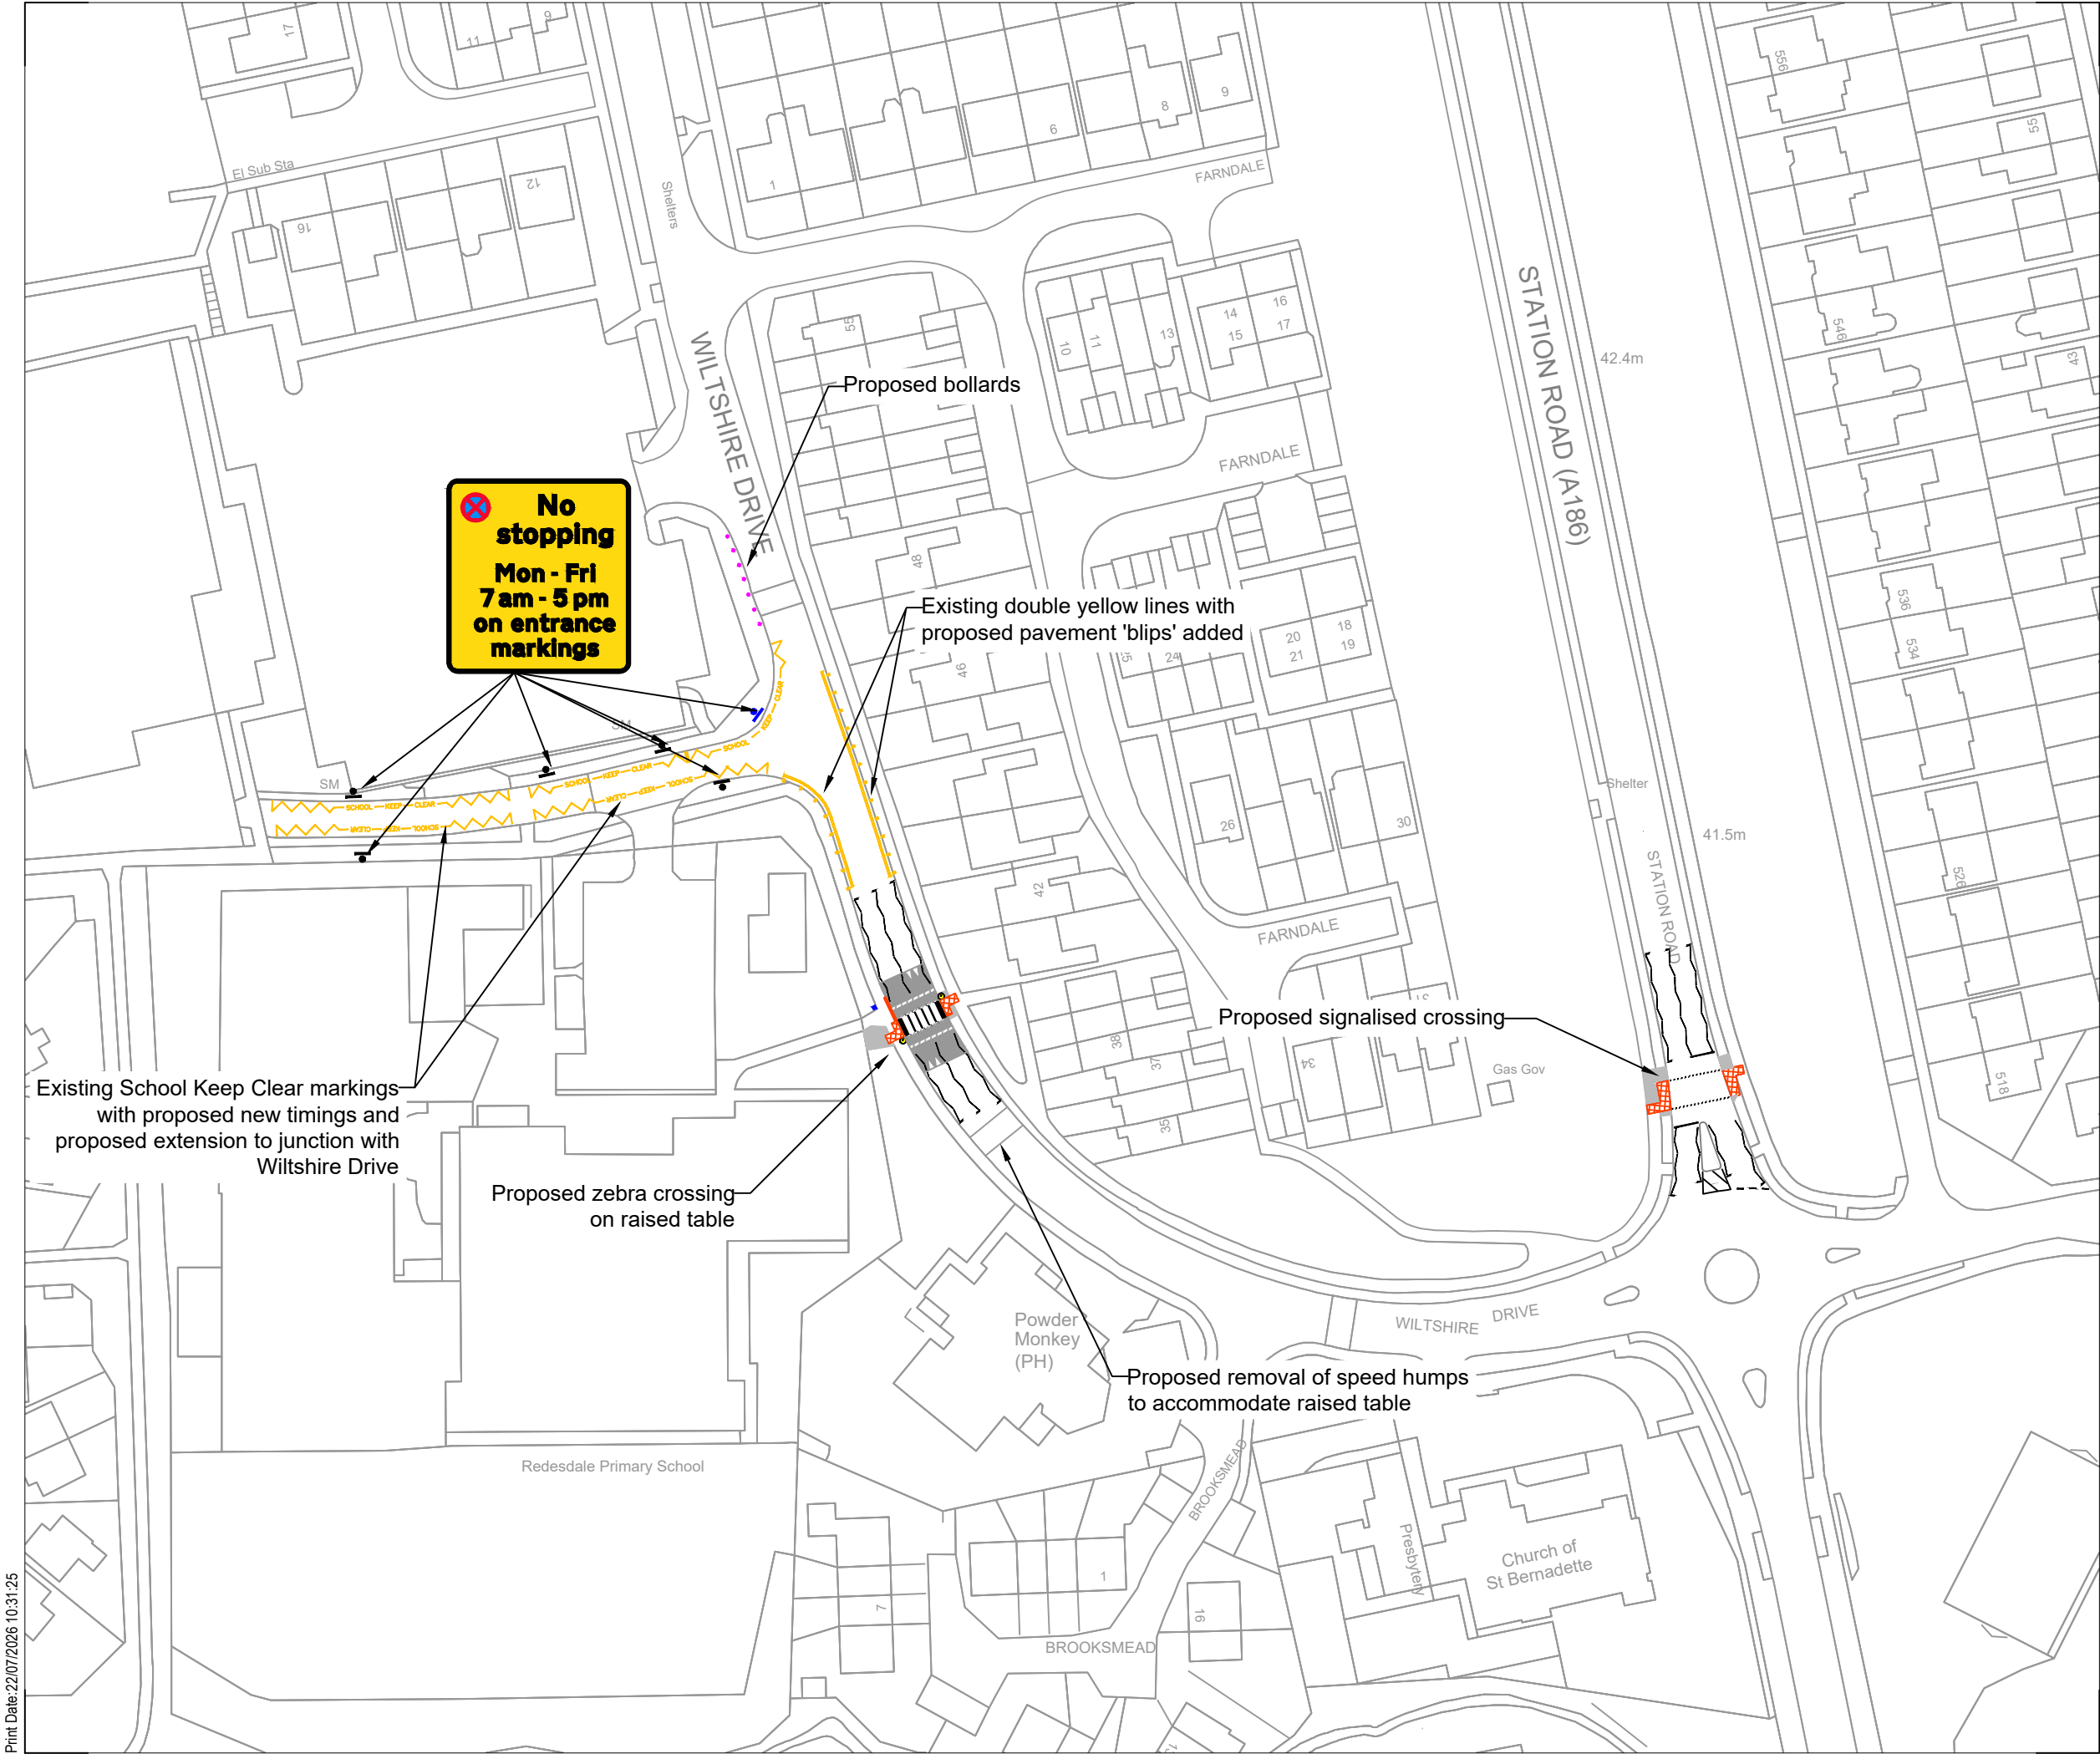

KEY:

- RAISED TABLE
- BITMAC
- ZEBRA CROSSING
- TACTILE PAVING CONTROLLED
- NO STOPPING (SCHOOL KEEP CLEAR) RESTRICTIONS
- NO STOPPING AT ANY TIME RESTRICTIONS
- SIGNALISED CROSSING
- NO WAITING NO LOADING AT ANY TIME RESTRICTION
- BOLLARDS
- SIGNAGE

P01	GC	GW	SL	Initial Layout	24/02/2026
Rev	Drawn	Chk'd	App'd	Description	Date

Purpose of Issue
S2 - Issued for Information

Classification
Public

Client
North Tyneside Council

Project
**Active Travel Fund 5 2025/26
Sustainable Transport Schemes
Controlled crossings**

Drawing
**Station Road (A186), Wiltshire Drive
Wallsend
Proposed controlled crossings**

Scale @ A3	Drawn	Checked	Approved
1:1000	GC	GW	SL

Project No.	Date
ATF525/26-013	24/02/2026

Drawing Identifier	BS1192 Compliant
Project - Originator - Zone - Level - File Type - Role - Number	rev
RPS-NTC-GEN-XX-DR-TR-1001	P01



The Quadrant, The Silverlink North, Cobalt Business Park, North Tyneside
NE27 0BY - 0191 643 4819
www.northtyneside.gov.uk