

REV	DATE	AMENDMENTS

ADDRESS: UNIT 1, FARRINGTON ROAD,
CULLERCOATS, NORTH
SHIELDS NE30 3ER

- FIRE DETECTION LEGEND**
- SOUNDER
 - VISUAL INDICATOR (BEACON)
 - 6KG 27A FOAM & 2KG CO2 EXTINGUISHERS
 - AREA COVERED BY SMOKE DETECTIONS
 - BREAK GLASS CALL POINT

RED LINE MEANING: The red line denotes the area of the premises to be licensed space

PROJECT:
CULLERCOATS

DESCRIPTION
PROPOSED SITE
BWS LICENSE LAYOUT

DRAWING NO. CULLERCOATSFeaspg##BWSPLAN

PHASE 2 ISSUE ##

SYSTEM ID. No. CULLERCOATSFeasbg##.dwg

SCALE DATE
NTS@A3 03.02.2026

FEASIBILITY MANAGER
JON WOODCOCK



TBS PLANNER MEGHANA.S.R

FEASIBILITY PLANNING
STORE PLANNING DEPARTMENT
PROPERTY SERVICES
HIGHWOODS BUILDING, KESTREL WAY
WELWYN GARDEN CITY, HERTFORDSHIRE, AL7 1GB UK
TELEPHONE : 01707 395150

THE COPYRIGHT AND ALL OTHER RIGHTS IN AND RELATING TO THIS PUBLICATION BELONG TO AND ARE THE SOLE PROPERTY OF TESCO STORES LIMITED. ALL RIGHTS ARE RESERVED. NEITHER THE WHOLE NOR ANY PART OF THIS PUBLICATION MAY BE REPRODUCED OR TRANSMITTED IN ANY FORM OR BY ANY ELECTRONIC OR MECHANICAL MEANS INCLUDING PHOTOCOPYING AND RECORDING OR FROM ANY RETRIEVAL SYSTEM WITHOUT THE PRIOR WRITTEN LICENCE FROM THE OWNER © 2017 TESCO STORES LIMITED

01

04

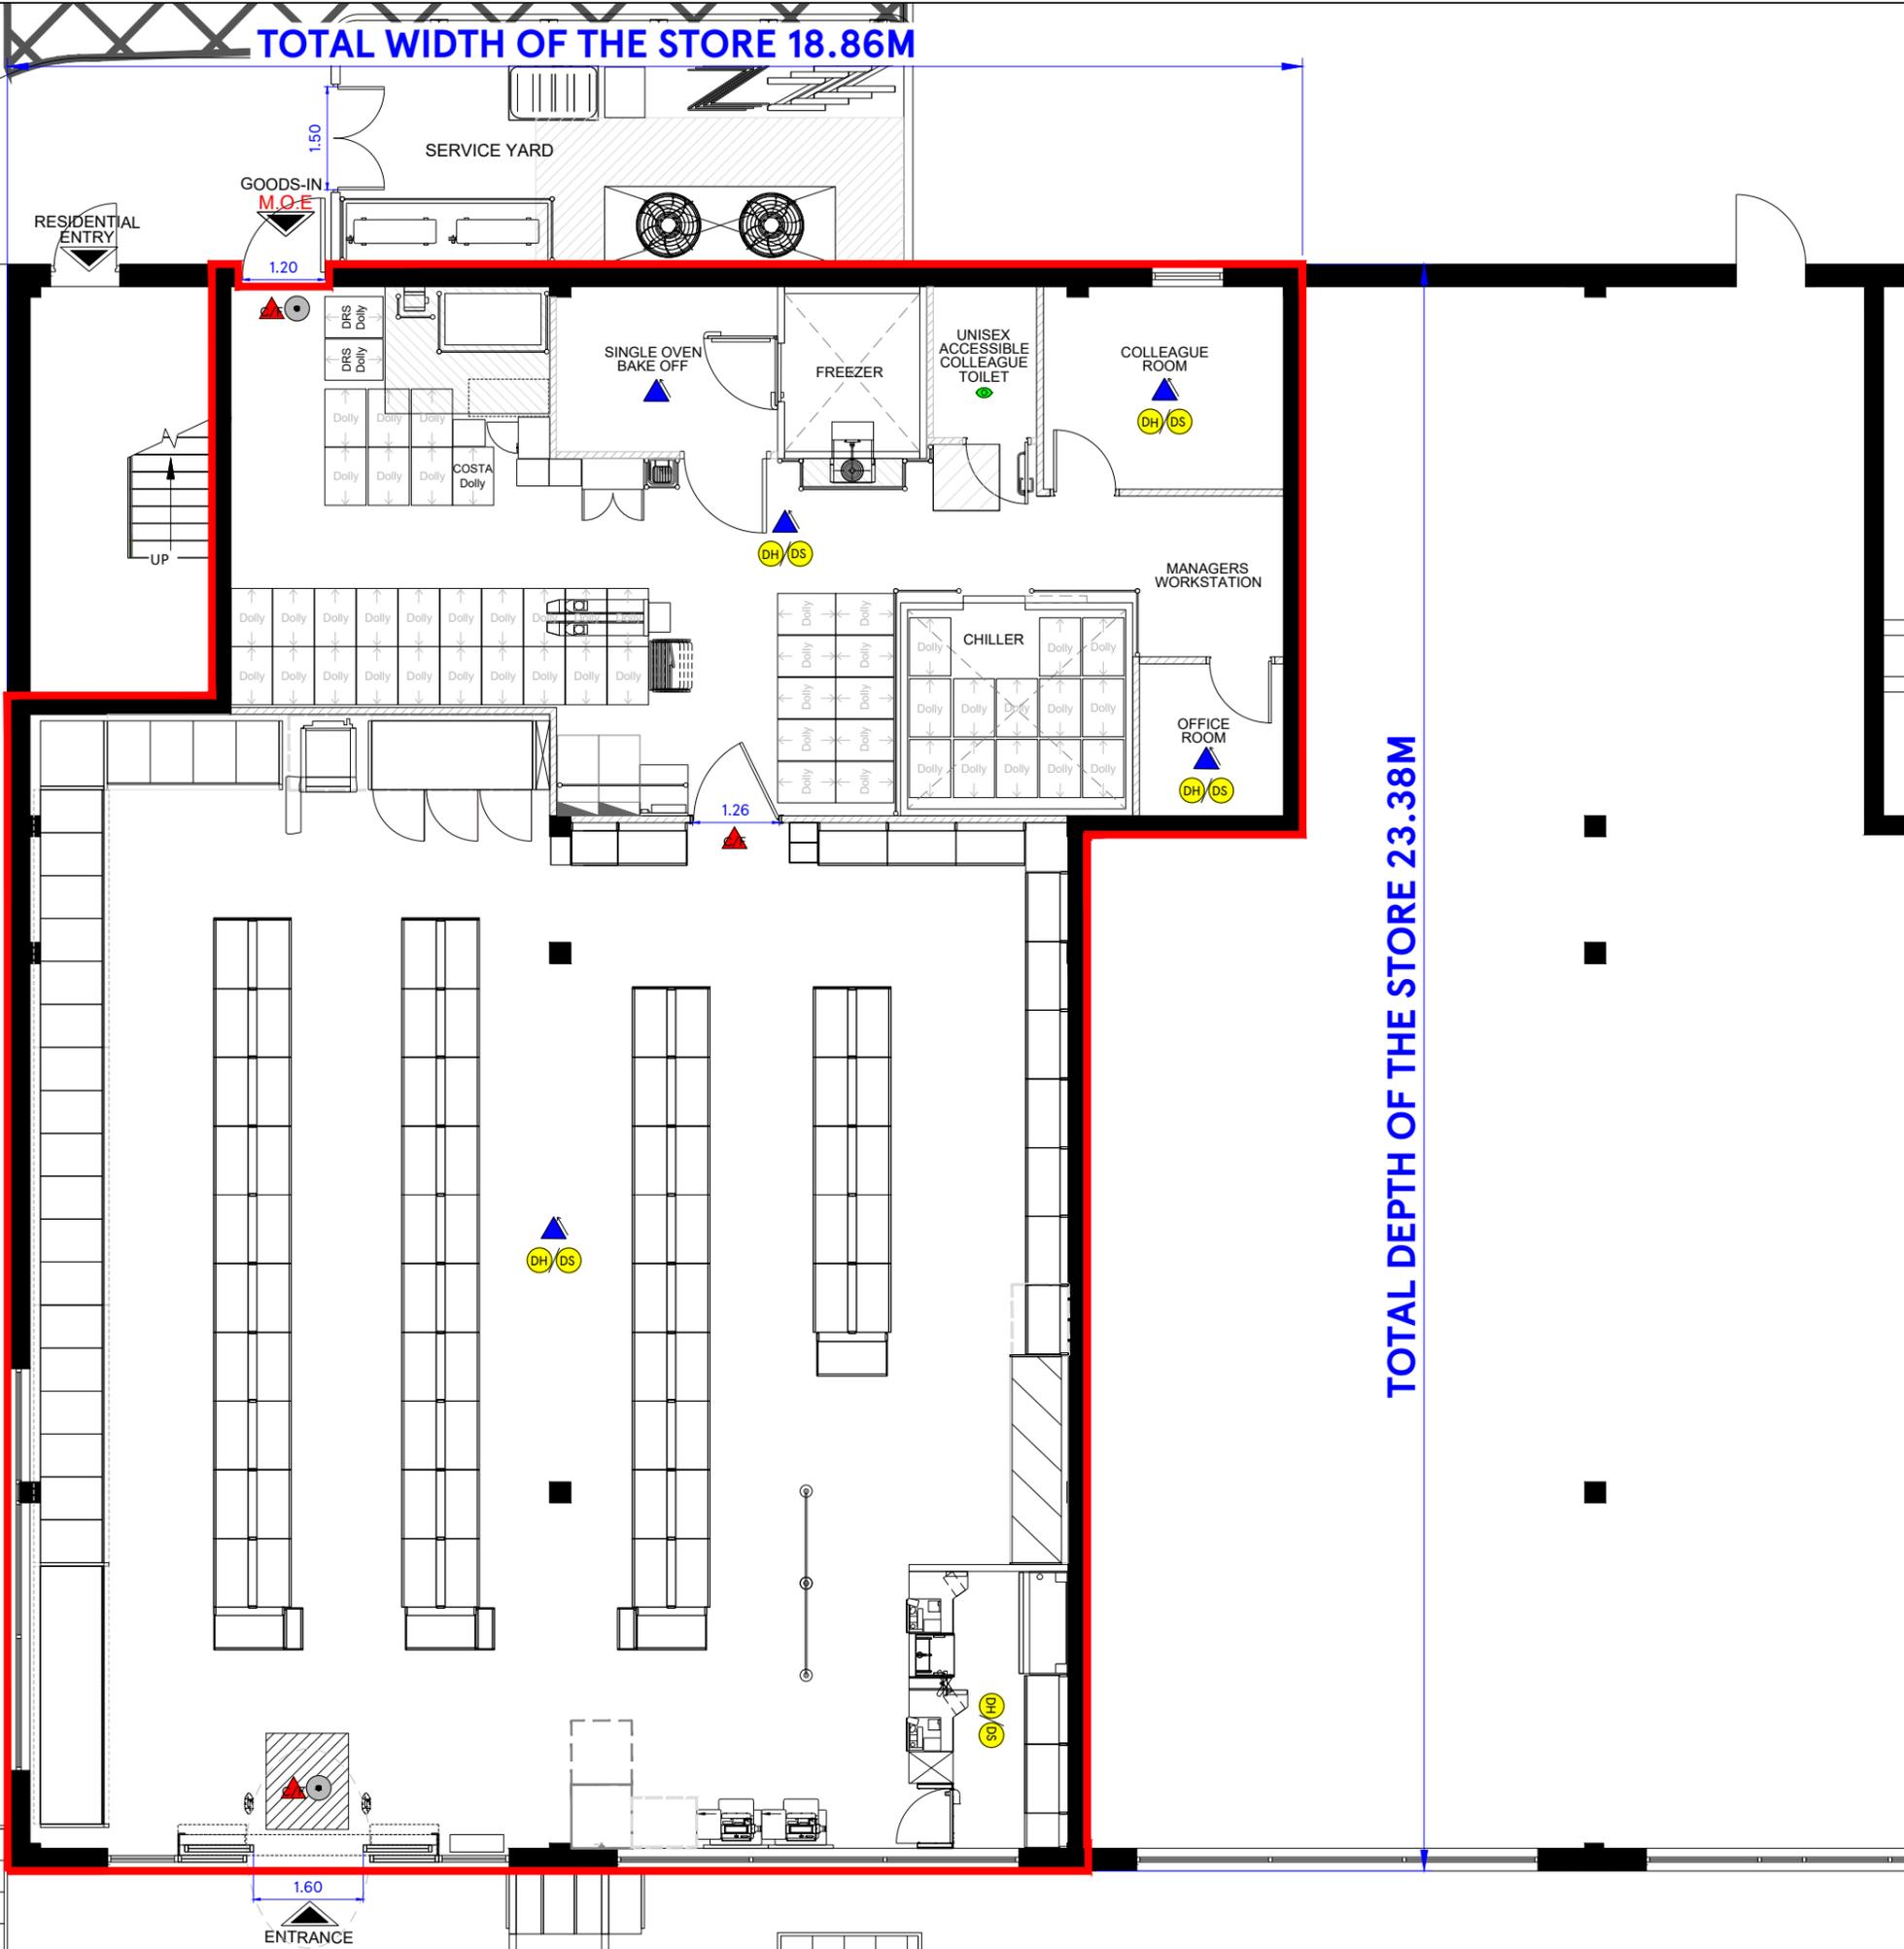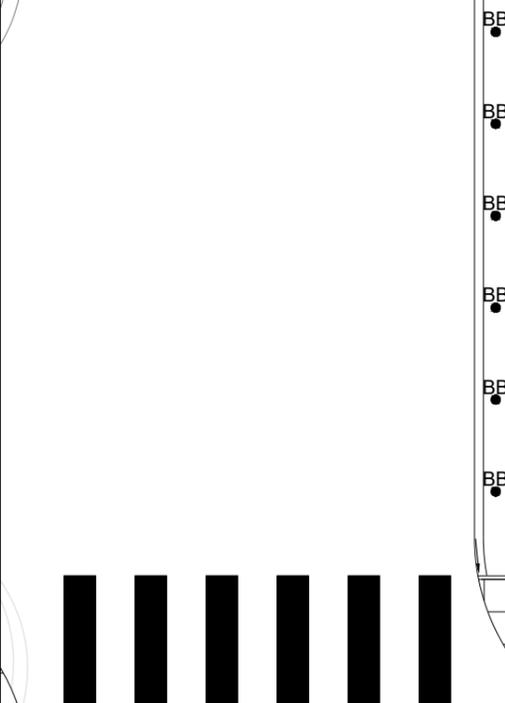

REV	DATE	AMENDMENTS

ADDRESS: UNIT 1, FARRINGTON ROAD,
CULLERCOATS, NORTH
SHIELDS NE30 3ER

- FIRE DETECTION LEGEND**
- SOUNDER
 - VISUAL INDICATOR (BEACON)
 - 6KG 27A FOAM & 2KG CO2 EXTINGUISHERS
 - AREA COVERED BY SMOKE DETECTIONS
 - BREAK GLASS CALL POINT

RED LINE MEANING: The red line denotes the area of the premises to be licensed space

PROJECT:
CULLERCOATS

DESCRIPTION:
**PROPOSED RETAIL
BWS LICENSE LAYOUT**

DRAWING NO. CULLERCOATSFeasgag##BWSPLAN

PHASE	2	ISSUE	##
-------	---	-------	----

SYSTEM ID. No. CULLERCOATSFeasrg##.dwg
CULLERCOATSFeasbg##.dwg

SCALE	DATE
1:100@A3	03.02.2026

FEASIBILITY MANAGER: JON WOODCOCK

TBS PLANNER: MEGHANA.S.R

TESCO

FEASIBILITY PLANNING
STORE PLANNING DEPARTMENT

PROPERTY SERVICES
HIGHWOODS BUILDING, KESTREL WAY
WELWYN GARDEN CITY, HERTFORDSHIRE, AL7 1GB UK
TELEPHONE : 01707 395150

THE COPYRIGHT AND ALL OTHER RIGHTS IN AND RELATING TO THIS PUBLICATION BELONG TO AND ARE THE SOLE PROPERTY OF TESCO STORES LIMITED. ALL RIGHTS ARE RESERVED. NEITHER THE WHOLE NOR ANY PART OF THIS PUBLICATION MAY BE REPRODUCED OR TRANSMITTED IN ANY FORM OR BY ANY ELECTRONIC OR MECHANICAL MEANS INCLUDING PHOTOCOPYING AND RECORDING OR FROM ANY RETRIEVAL SYSTEM WITHOUT THE PRIOR WRITTEN LICENCE FROM THE OWNER © TESCO STORES LIMITED